

1236

115

UPRN No:

124

Cadastral Sheet 53E, G.3.M

4/c 2

City of San Fernando

County of Victoria


GULF VIEW DEVELOPMENT

G. N

Cassini

References

Lot No.	Deed No.
2	13322/98
3	13323/98
4	13324/98
5	13325/98
6	

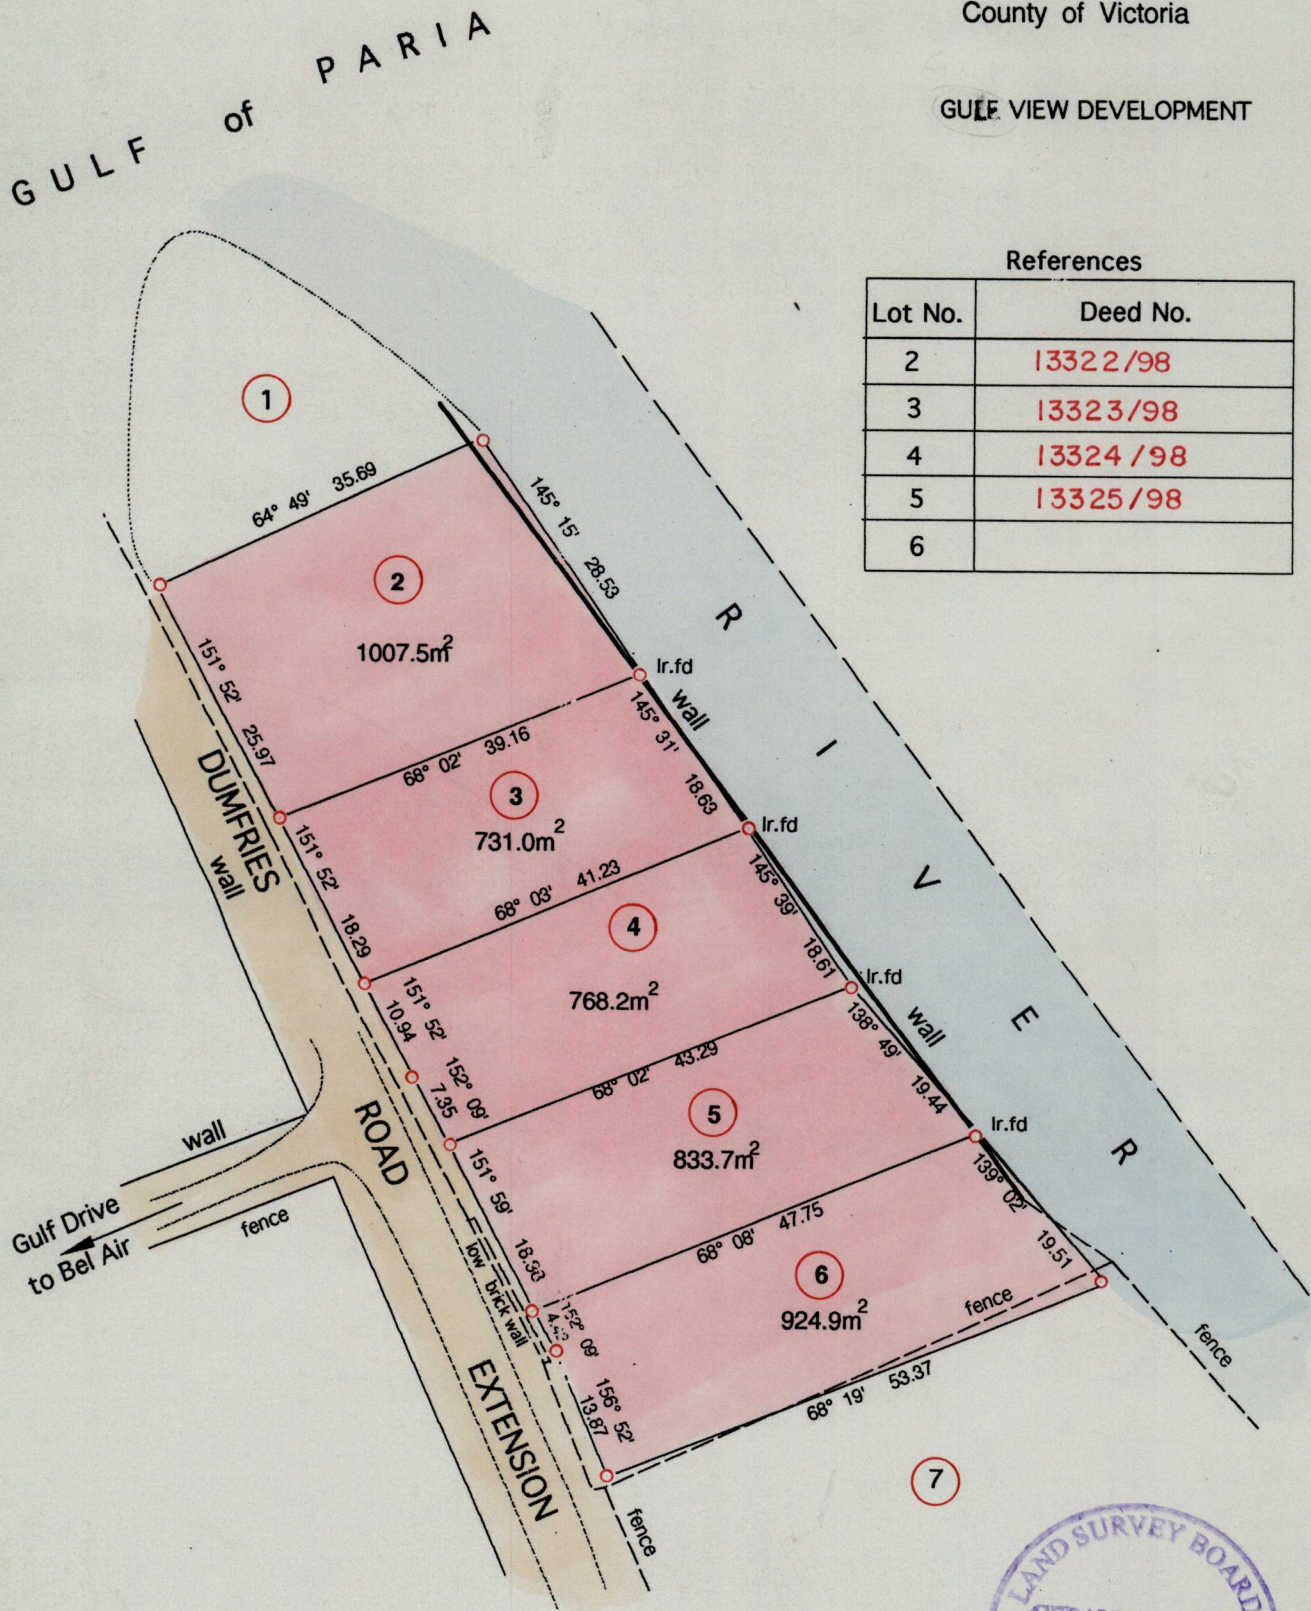

○ Denotes Iron Put unless otherwise stated

Distances are in metres

Bearings are Cassini Grid based on Solar Obs.

SCALE 1 : 750

PLAN of 5 Parcels of land coloured pink in the City of San Fernando

Containing together **four thousand two hundred and sixty five point three square metres**

Redefined by me with due authority, in September 2000 at the request of **Damus Limited**

In accordance with Rule 25 (1) of the Land Surveyor's Regulations 1998, I certify that this plan is correct.

Entered by .....

*Gerald P. Lewis*  
 .....  
 Trinidad & Tobago Land Surveyor, 10/10.20.00  
 2000.10.14

Ent 53E 4/c 1

A.B. Oct. 2002