


R.P.O. Vol. 28 Fol. 491
C.T. Vol. 2557 Fol. 203

Vide Plan ANI
Vide Bk. 1117 fol. 32


Ward of Chaguanas
County of Caroni
Cadastral Sheet D.2.H. 23F
4/b

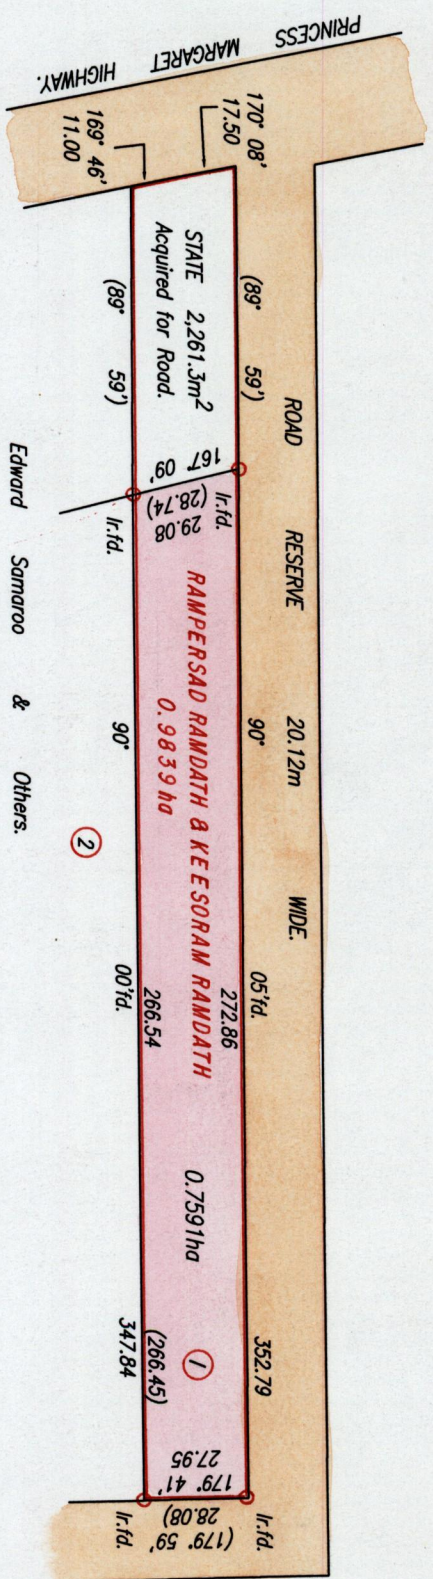

Bearings are based on Solar Observations
Distances are in Metres
SCALE 1:2000
PLAN of a Parcel of land coloured pink in the Ward of Chaguanas
Containing zero point seven five nine one hectare.
Redefined by me, with due authority, in October, 2001
In accordance with Rule 25(1) of the Land Surveyors Regulations 1998,
I certify that this plan is correct.

Trinidad & Tobago Land Surveyor . . . 30 November 2001
PATH = E:\700 C:\Drawings\Ramdath & Ramdath.dwg.

Deborah

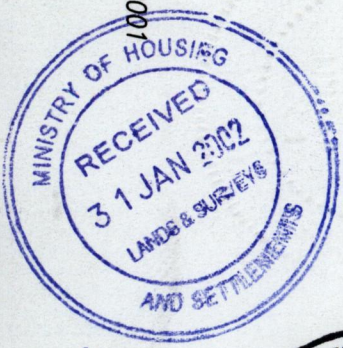

Cassini
G I W