

90°

1236

L. & S.—54


2

No 24025

R.P.O. Vol. 65  
C.T. Vol. 1607

Fol. 141  
Fol. 113

Ward of Manzanilla.  
County of St. Andrew.  
Cadastral Sheet  $\frac{25A}{2/b}$  (C.16.I) ✓

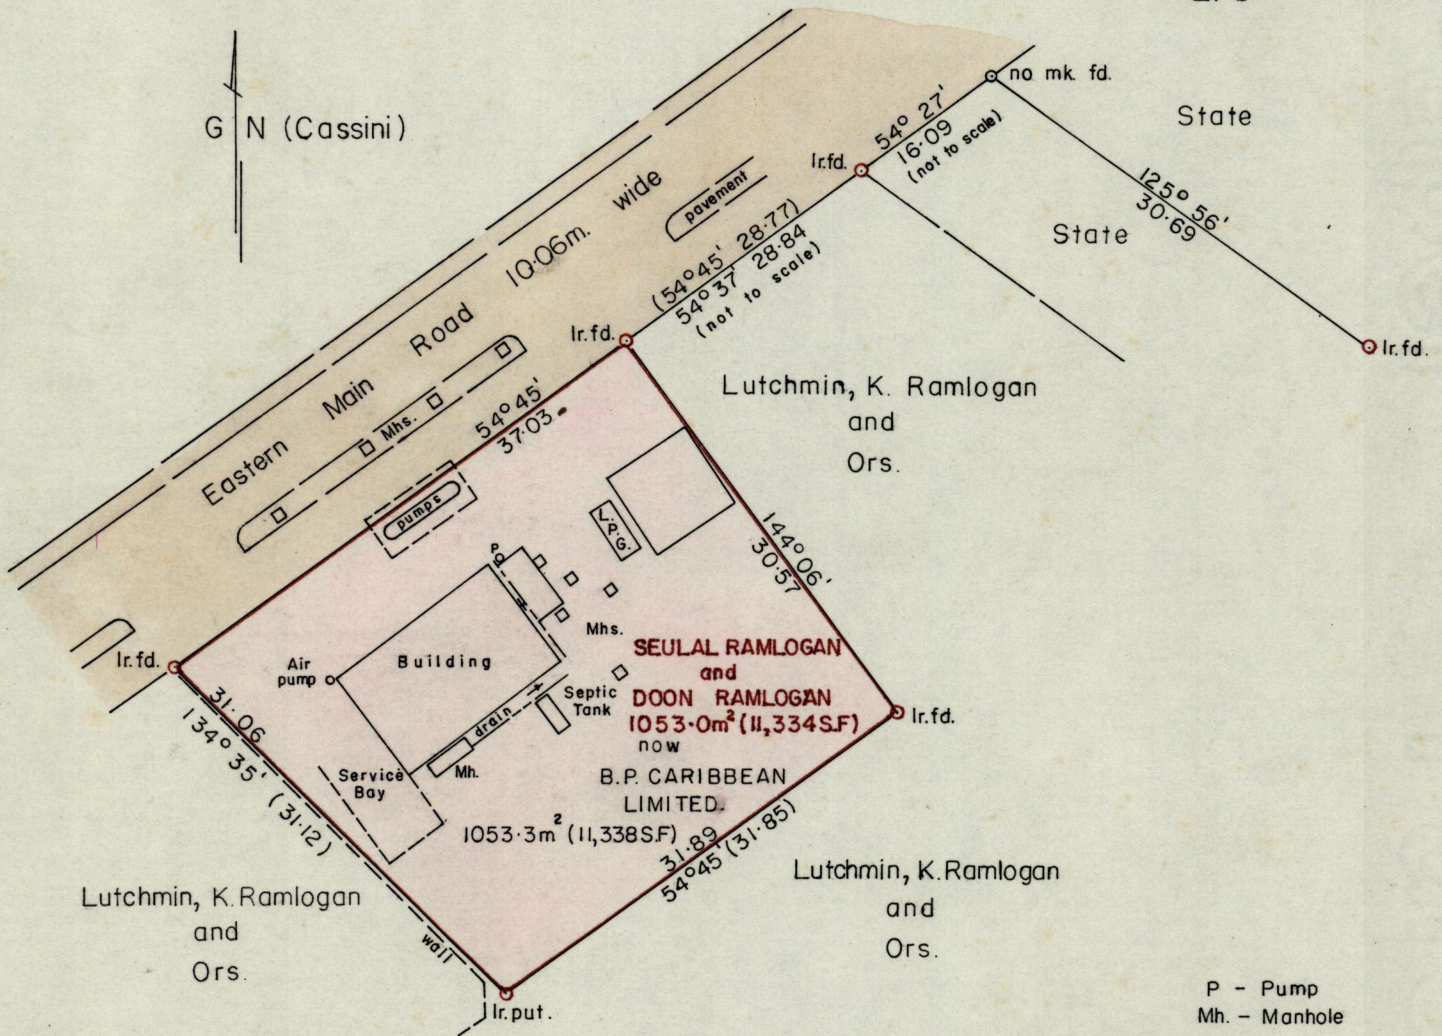

Approved

.....  
Director of Surveys

Original Survey Bk. 963:221

References  
R.D. 9951/62  
Bk. 963 Fol. 221.

SCALE 1:500.

Note: To obtain compass bearings add/subtract 15 minutes Distances are in METRES.

PLAN of a Parcel of land coloured pink in the Ward of Manzanilla.

Containing one thousand and fifty-three point three square metres.

Redefined  
Surveyed by me, with due authority, in March 1989.

I certify that I have complied with rule 76 under section 14(2)(d) of the Land Surveyors' Ordinance 1952, and that this plan is correct.

Checked by ..... Paul Williams .....

Entered ..... Land Surveyor, Trinidad ..... 22/03/1989 .....