

A - B	57° 29'	14.90	N - O	166° 38'	25.54
B - C	84° 46'	15.09	O - P	79° 45'	16.64
C - D	109° 40'	15.42	P - Q	44° 46'	17.22
D - E	181° 54'	19.42	Q - R	348° 23'	32.03
E - F	57° 56'	18.26	R - S	69° 44'	27.52
F - G	327° 33'	15.54	S - T	100° 04'	26.73
G - H	355° 33'	18.32	T - U	51° 50'	10.49
H - I	72° 22'	19.32	U - V	311° 51'	26.18
I - J	72° 39'	22.07	V - W	336° 09'	10.61
J - K	351° 59'	47.21	W - X	227° 29'	10.30
K - L	72° 35'	44.86	X - Y	96° 19'	15.17
M - N	78° 46'	29.32	Y - Z	5° 12'	14.84
M - A	0° 21'	6.25	Z - Y	71° 29'	13.47


Cadastral Sheet D.5.E 4/C 24F

Ward of San Raphael

County of St. George

See Bk. 934
Fol. 21

See S.O. 124/57
Mon. fd.
10.06
0° 04'

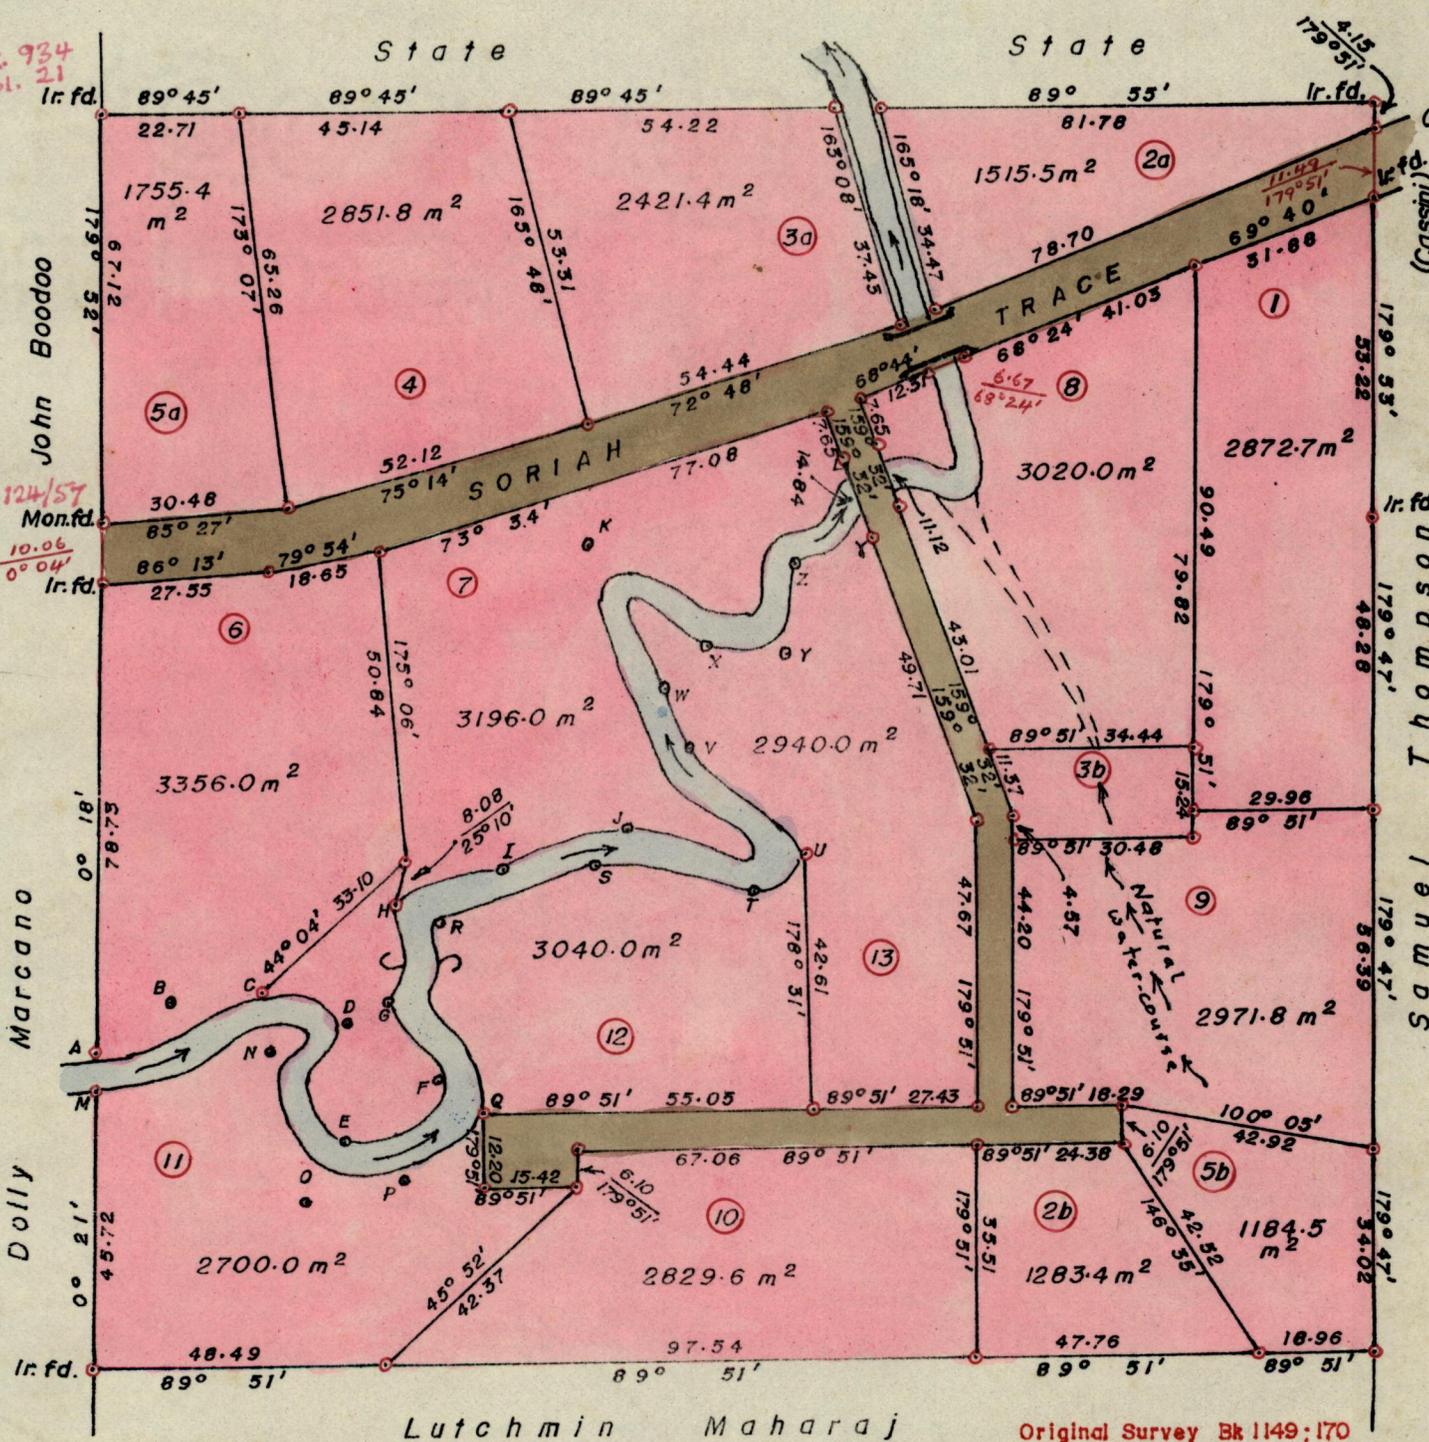

• Indicates iron put unless otherwise stated. SCALE 1-1250

add

Note: To obtain compass bearing subtract: 9 minutes Distances are in metres.

several
PLAN of ~~the~~ Parcels of land coloured pink in the ward of San Raphael

Containing

Surveyed by me, with due authority, in June 1988 for - No Name.

Krishna Ram Lakhan
KRISHNA RAM LAKHAN
Land Surveyor, Trinidad
18th June 1988.
Received 97.49