

b2

1236

6



L. and S.—53

159193

Cadastral Sheet $\frac{34F}{1/c}$ (D.9.O.&P.)

Ward of Chaguanas

County of Caroni

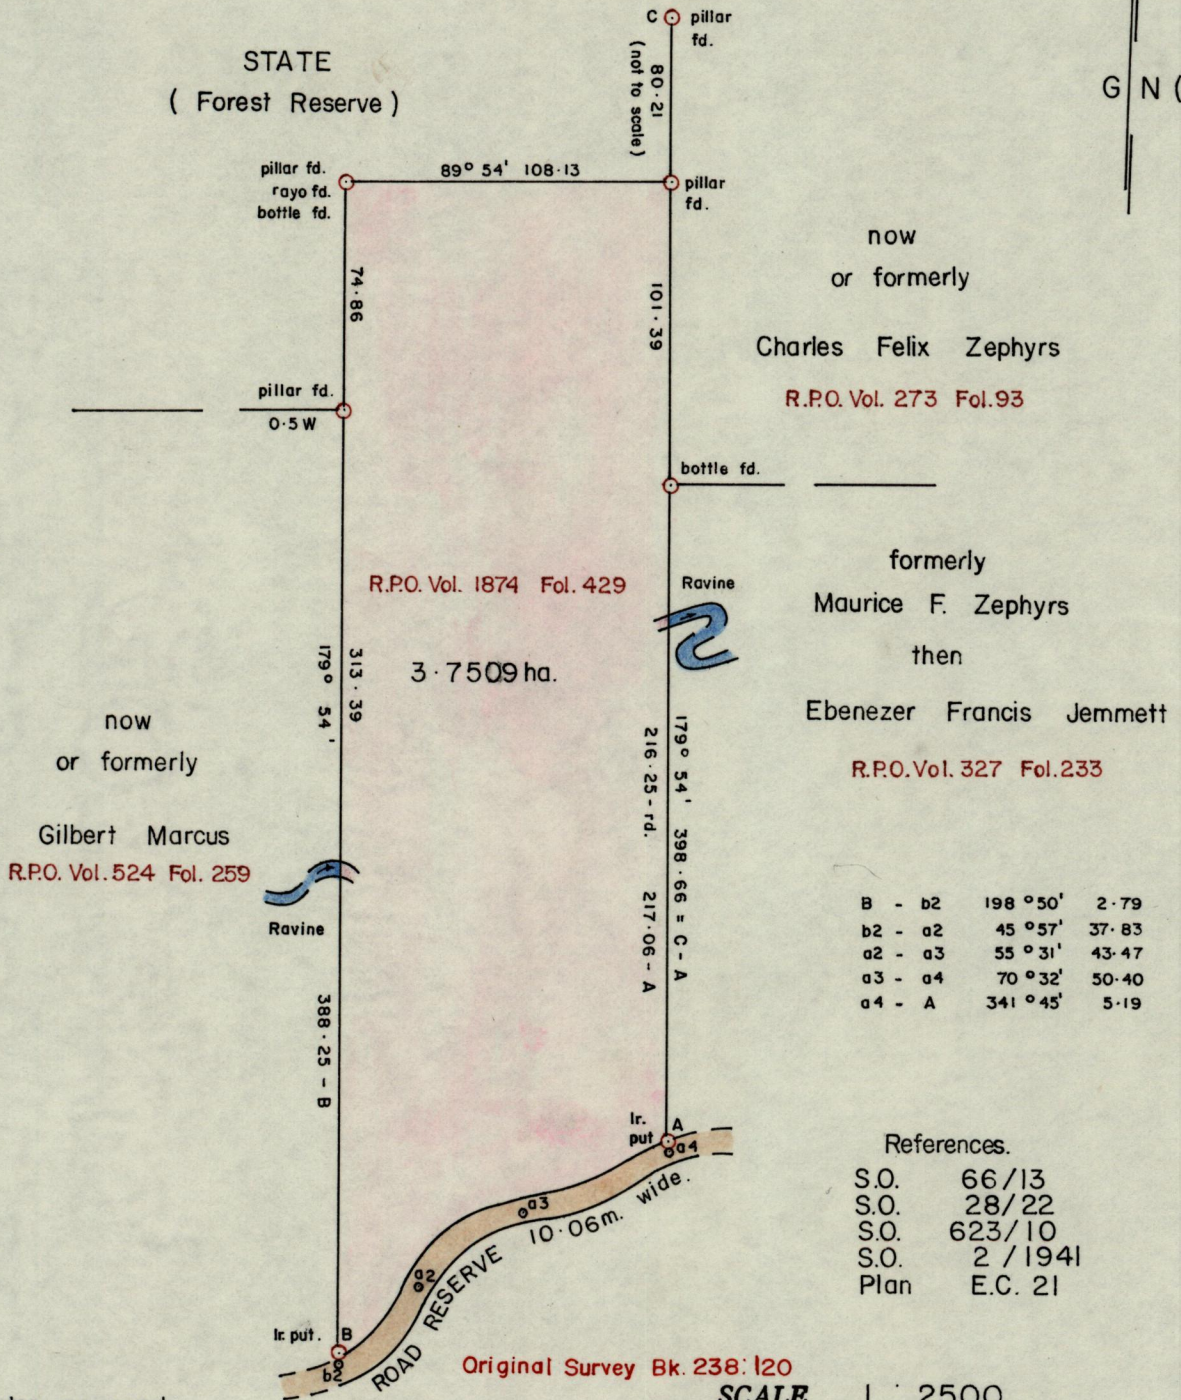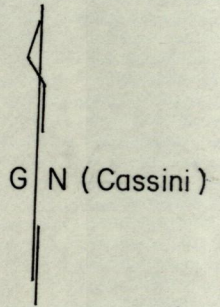

B - b2	198° 50'	2.79
b2 - a2	45° 57'	37.83
a2 - a3	55° 31'	43.47
a3 - a4	70° 32'	50.40
a4 - A	341° 45'	5.19

References.
 S.O. 66/13
 S.O. 28/22
 S.O. 623/10
 S.O. 2/1941
 Plan E.C. 21

Original Survey Bk. 238:120

SCALE 1 : 2500

o Denotes no mark
 Bearings are based on Solar Observation

Note: To obtain compass bearing subtract minutes Distances are in METRES

PLAN of a Parcel of land coloured pink in the Ward of Chaguanas

Containing three point seven five zero nine hectares

Redefined

Surveyed by me, with due authority, in February 1995 for H. Soverall

NOTED
 97.07.03

Paul Williams

Land Surveyor, Trinidad and Tobago March 16 1995.