

13

C.T. Vol. 3333

Fol. 435

R.P.O

Ward of Cocal.


County of Mayaro.

Cadastral Sheet ( E.22.M&H.3.A ) 55.C.

3d/3c

1236

61

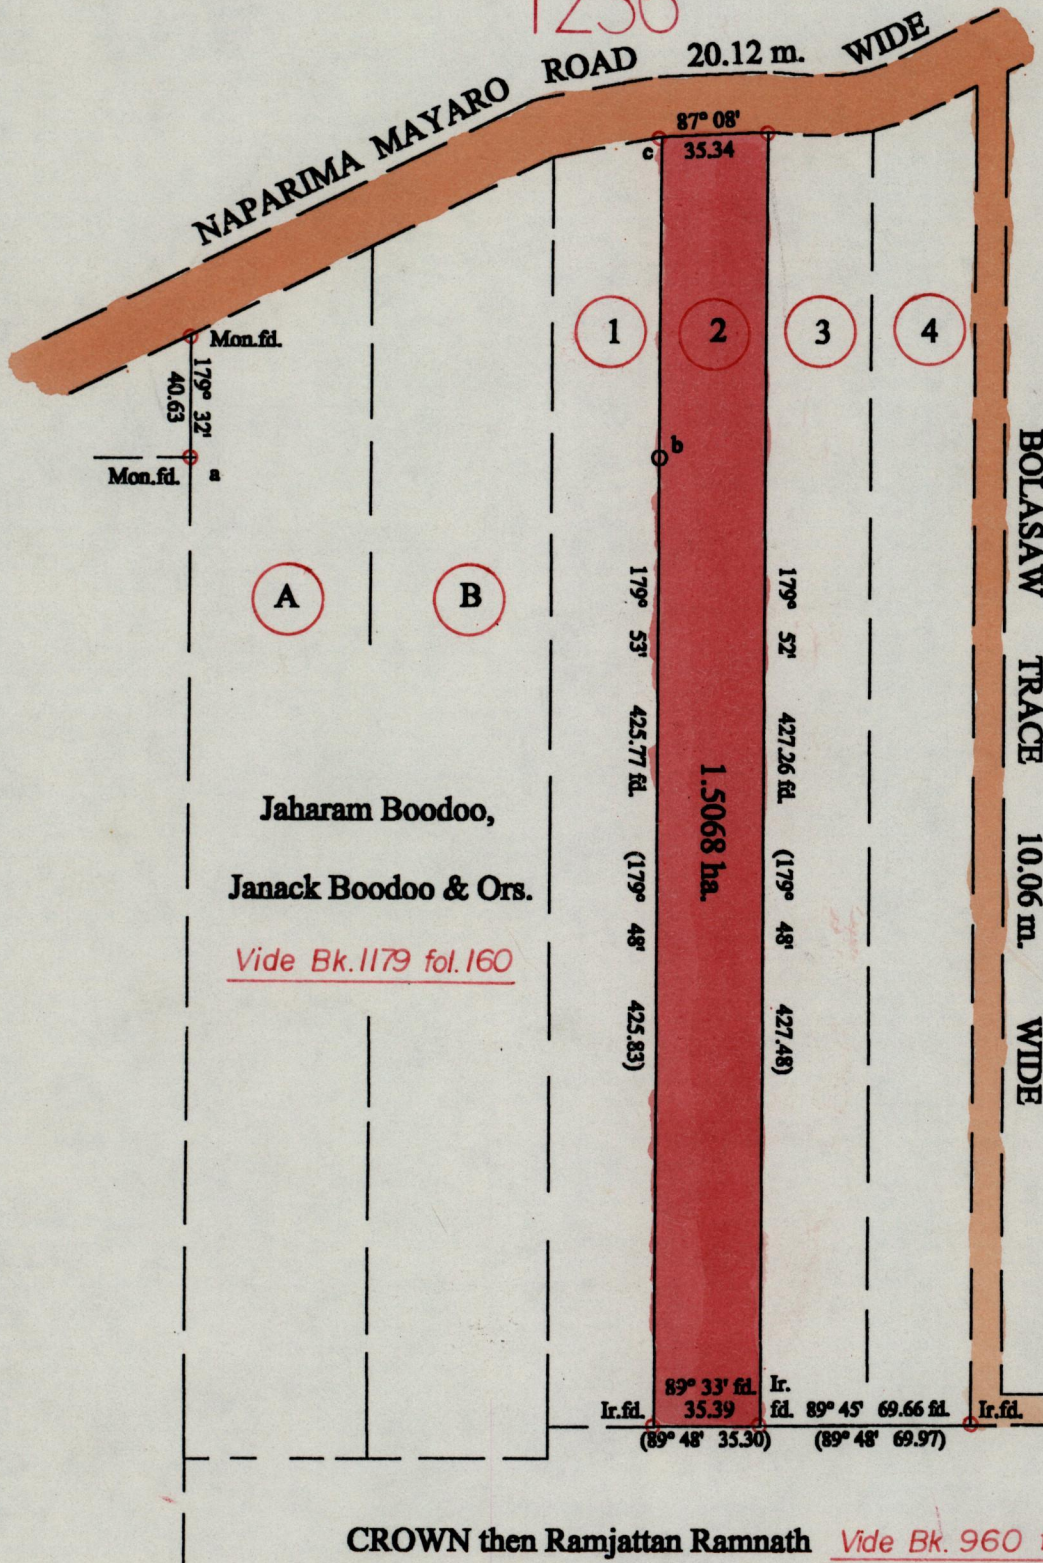

a - b	89° 48'	155.45
b - c	359° 48'	105.83

○ Denotes Iron put unless stated otherwise.

Note: Bearings are Cassini Grid based on solar observations

SCALE : 1:2500

Distances are in metres

PLAN of a Parcel of land coloured pink in the Ward of Cocal.

Containing one point five zero six eight hectares.

Re-defined by me, with due authority, on the 21 st. May 1999 for R. Seenath

In accordance with Rule 25 (1) of the Land Surveyors' Regulation 1998,

I certify that this plan is correct.

ENTD ON 55C  
3/10/36  
99-08-17

*Harvey S. Ramrekha*

ENTERING Land Surveyor, Trinidad ..... 24 . 06 . 19 99

CHECKED BY ..... 99.7.2

