


Ward of Siparia  
County of St. Patrick  
Cadastral Sheet (G.12.G.) 63.E  
1/c

R.P.O. Vol. Fol.  
C.T. Vol. 655 Fol. 275

Fagoo then Ramnauth & Ors. then Goontee Sahadeo & Sagar Ramnath

1

4

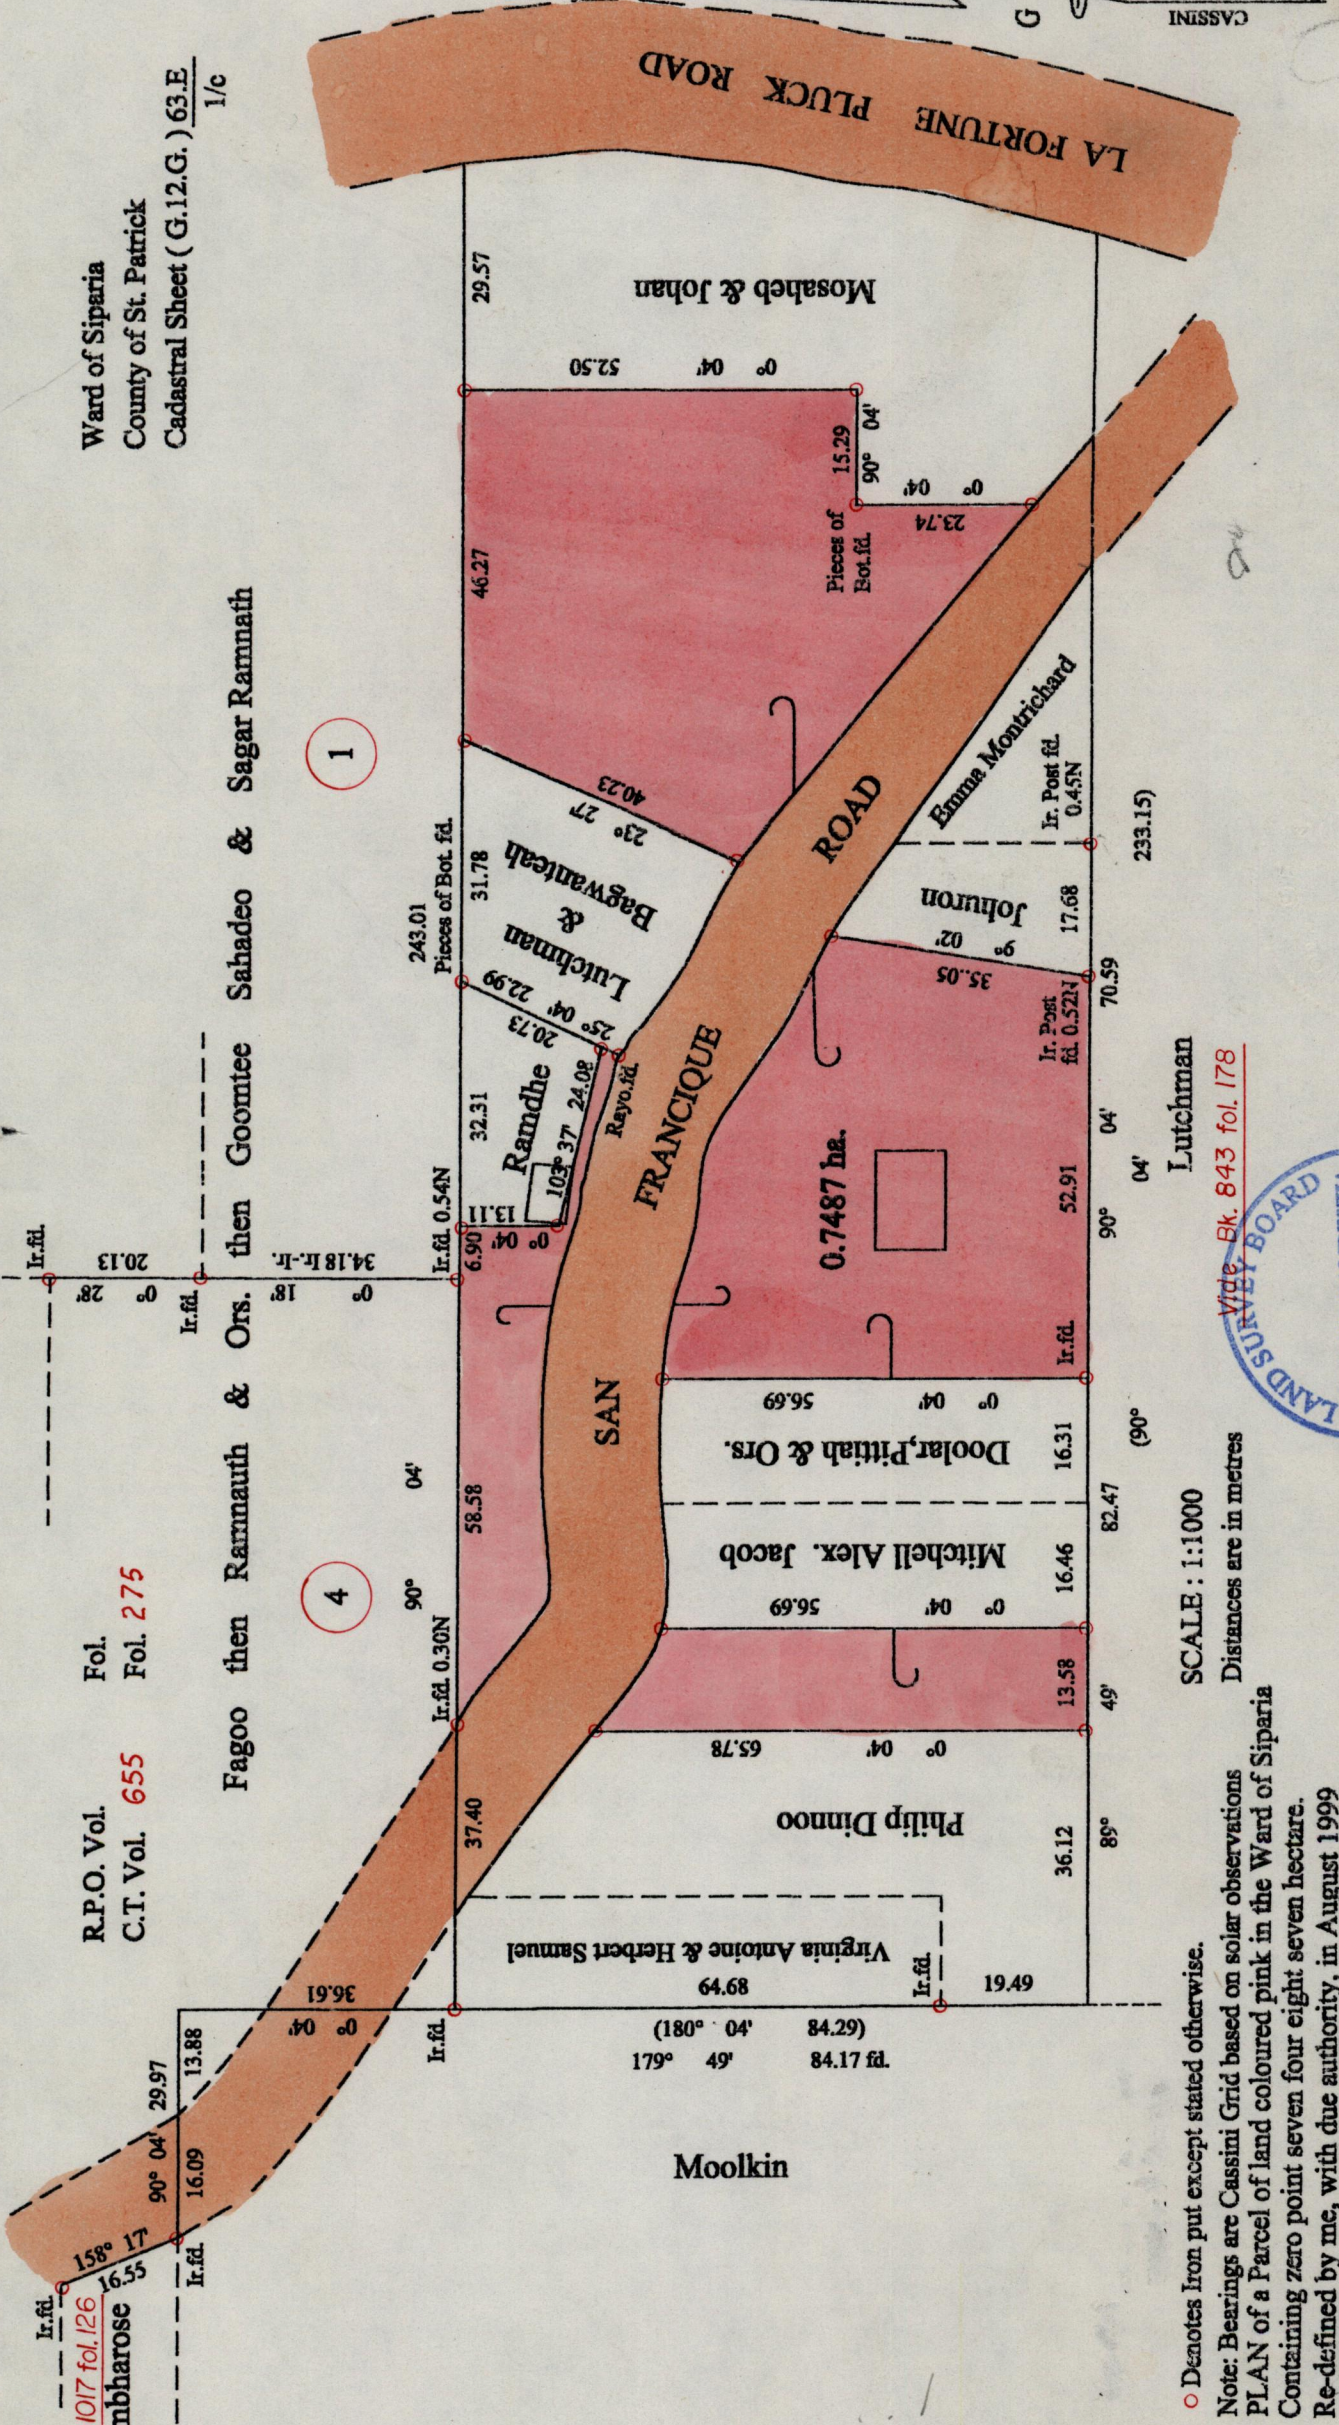


SCALE : 1:1000

Distances are in metres

Vide Bk. 843 fol. 178

Lutchman

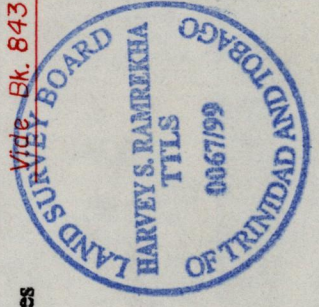

○ Denotes Iron put except stated otherwise.  
 Note: Bearings are Cassini Grid based on solar observations  
 PLAN of a Parcel of land coloured pink in the Ward of Siparia  
 Containing zero point seven four eight seven hectares.  
 Re-defined by me, with due authority, in August 1999  
 In accordance with Rule 25 (1) of the Land Surveyors' Regulation 1998,  
 I certify that this plan is correct.

Checked by: *J.A.C.* .....  
 Entered on: 635, ..... Land Surveyor, Trinidad. 30.09.1999.  
 Date 14-09-00

Rec'd. 99/10/01

1236

75

