

1236


30

R.P.O. Vol. 113 Fol. 647  
C.T. Vol. 4000 Fol. 345

Ward of Ortoire  
County of Victoria  
Cadastral Sheet 54C, H.I.B.  
4/d

REDEFINITION PLAN

TABLELAND  
Ref. Bk. 340/42

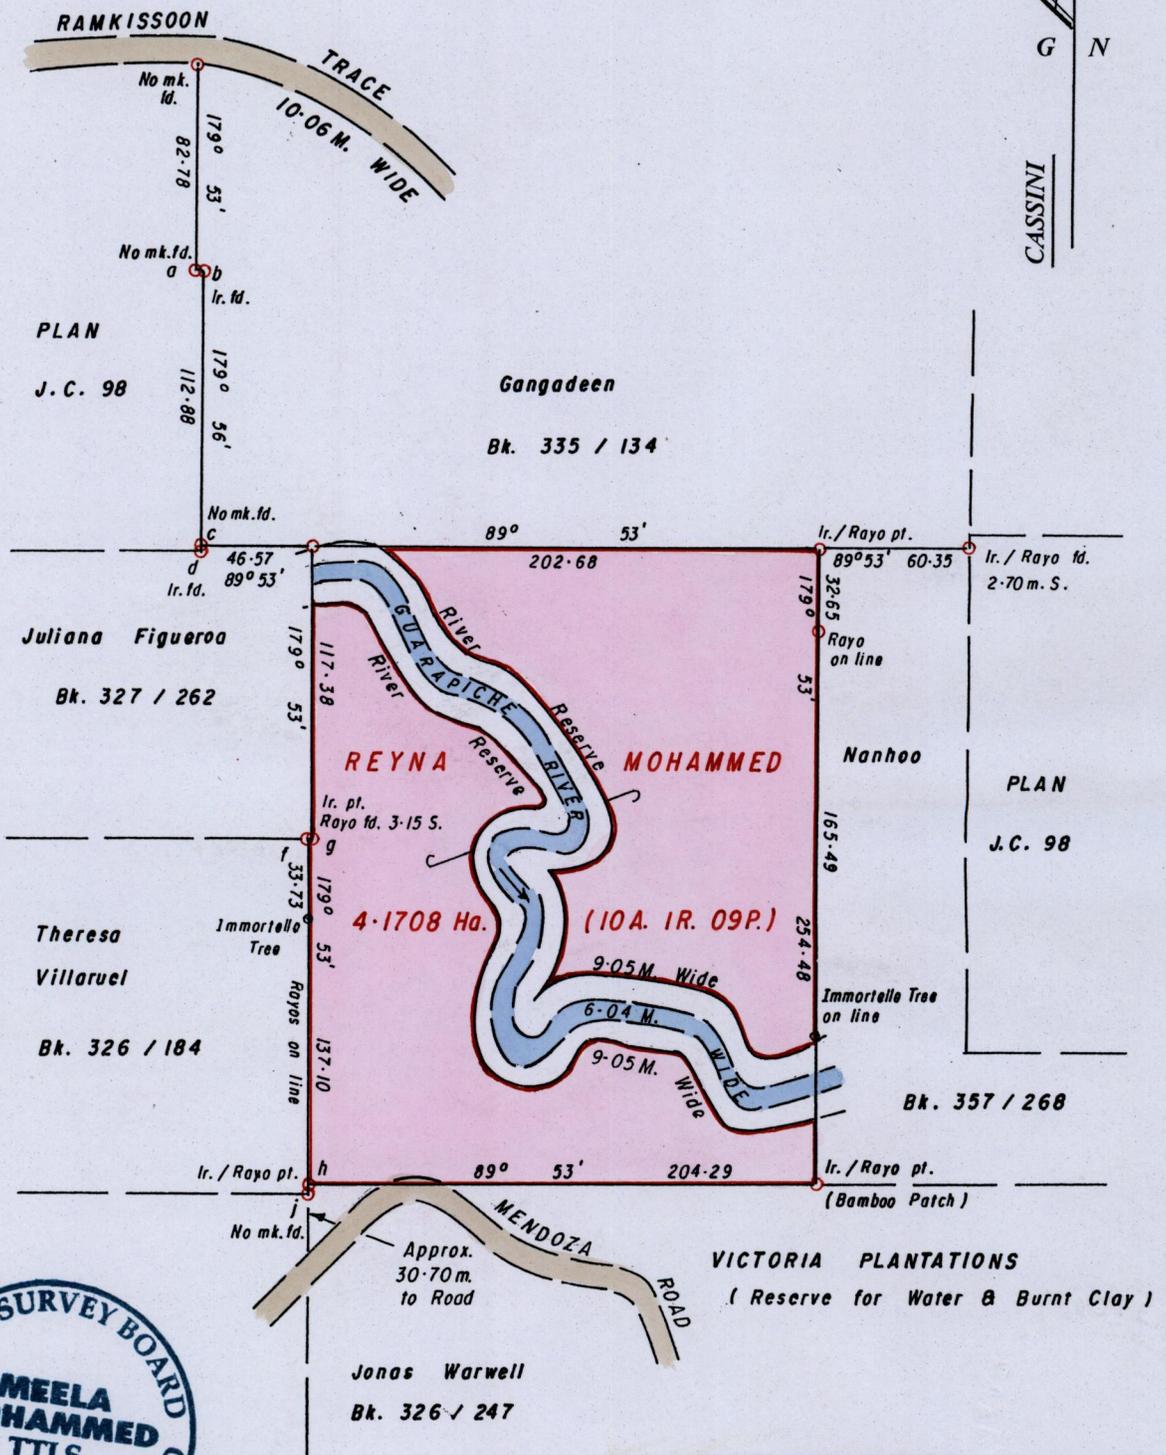

○ Denotes Iron put unless otherwise stated  
Bearings are Cassini Grid based on Solar Obs.  
SCALE 1/3000  
Distances are in METRES

Note: To Obtain compass bearings add/subtract minutes

PLAN of a Parcel of land coloured PINK in the Ward of Ortoire  
Containing four point one seven zero eight hectares  
Redefined by me, with due authority, in October 2007 for Reyna Mohammed  
In accordance with Regulation 25 (1) of the Land Surveyors' Regulations 1998,  
I certify that this plan is correct.

Checked by ..... Meela Mohammed .....  
Entered ..... Trinidad and Tobago Land Surveyor ..... 15th. October ..... 2007

46P.

