



Cadastral Sheet C.22.J 25C
Ward of Manzanilla 4/c
County of St. Andrew

R.P.O. Vol. Fol.
C.T. Vol. 2637 Fol. 155

See Bk. 1110:26

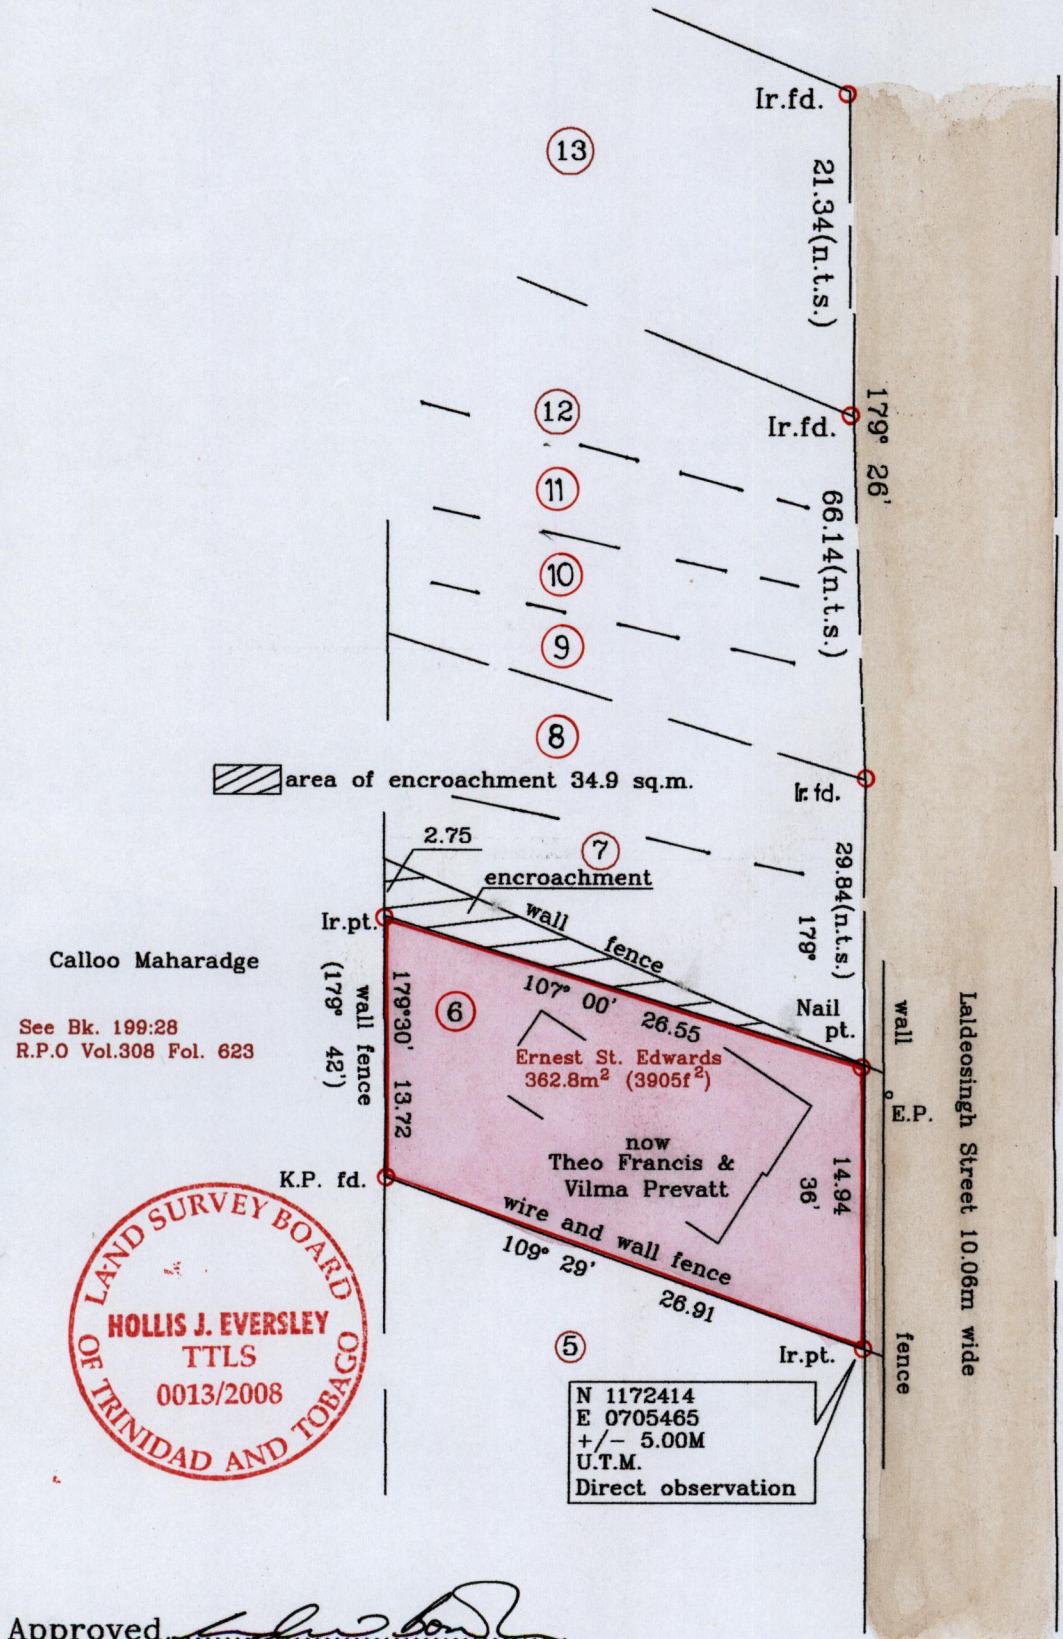

Calloo Maharadge
See Bk. 199:28
R.P.O Vol.308 Fol. 623

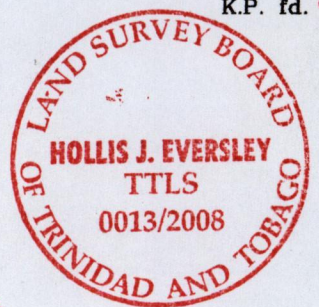

N 1172414
E 0705465
+/- 5.00M
U.T.M.
Direct observation

Approved: *[Signature]*

9 Director of Surveys 2008.7.16

Scale 1 : 400
Distances are in metres

Note : Bearings are Cassini Grid based on Solar Observations
Plan of a parcel of land coloured pink in the Ward of Manzanilla
Containing three hundred and sixty-two point eight square metres
Redefined by me, with due authority, in January 2008.
In accordance with Reg. 25 (1) of the Land Surveyors' Regulations 1998,
I hereby certify that this plan is correct
Trinidad & Tobago Land Surveyor.....date 24 February 2008
Checked by *[Signature]* 08/07/08
Entered on.....

MINISTRY OF AGRICULTURE

LAND AND SURVEY DIVISION

08 FEB 2008

