


1236

92

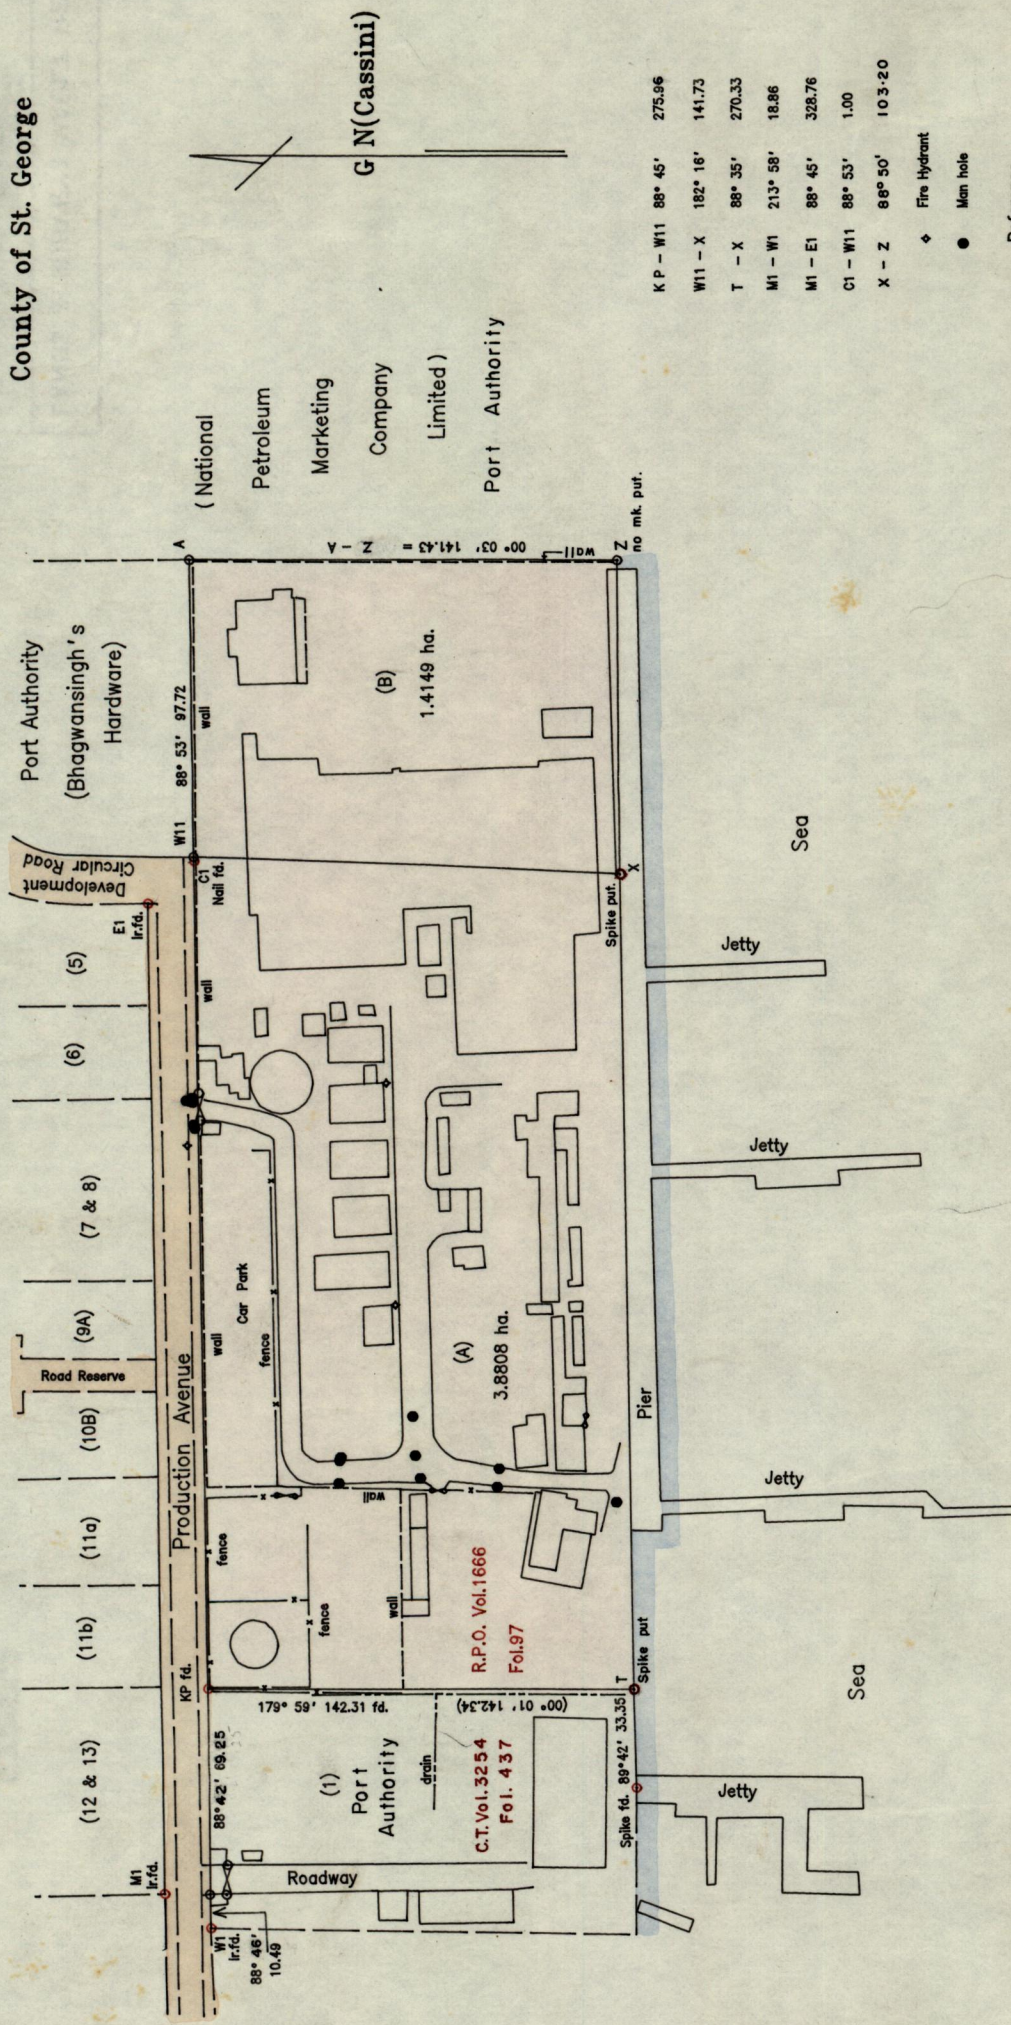

(National Petroleum Marketing Company Limited) Port Authority

K P - W11	88° 45'	275.56
W11 - X	182° 16'	141.73
T - X	88° 35'	270.33
M1 - W1	213° 58'	18.86
M1 - E1	88° 45'	328.76
C1 - W11	88° 53'	1.00
X - Z	89° 50'	103.20

◆ Fire Hydrant  
● Man hole

Reference  
Bk. 1097 Fol. 149

SCALE 1 : 2500  
Distances are in METRES.

See Plan J. B. 83

Notes:  
To obtain compass bearings subtract 2 minutes.

Plan of 2 parcels of land coloured pink in the City of Port of Spain  
Containing (A) three point eight eight zero eight hectares, and  
(B) one point four one four nine hectares respectively

Surveyed by me, with due authority in October 1989 for The Port Authority of Trinidad and Tobago.

NOTED ON A.20.0

*[Handwritten signature]*

97/07/89

18. 497.7.30

Land Surveyor, Trinidad.....1966.

LANDS & SURVEYS VAULT RECORDS

P.F. No. ~~JA~~ 212

Geographical Position, Sheet No.

LANDS & SURVEYS VAULT RECORDS

P.F. No. ~~JA~~ 212

Geographical Position, Sheet No.

Tracing No. L & S.