
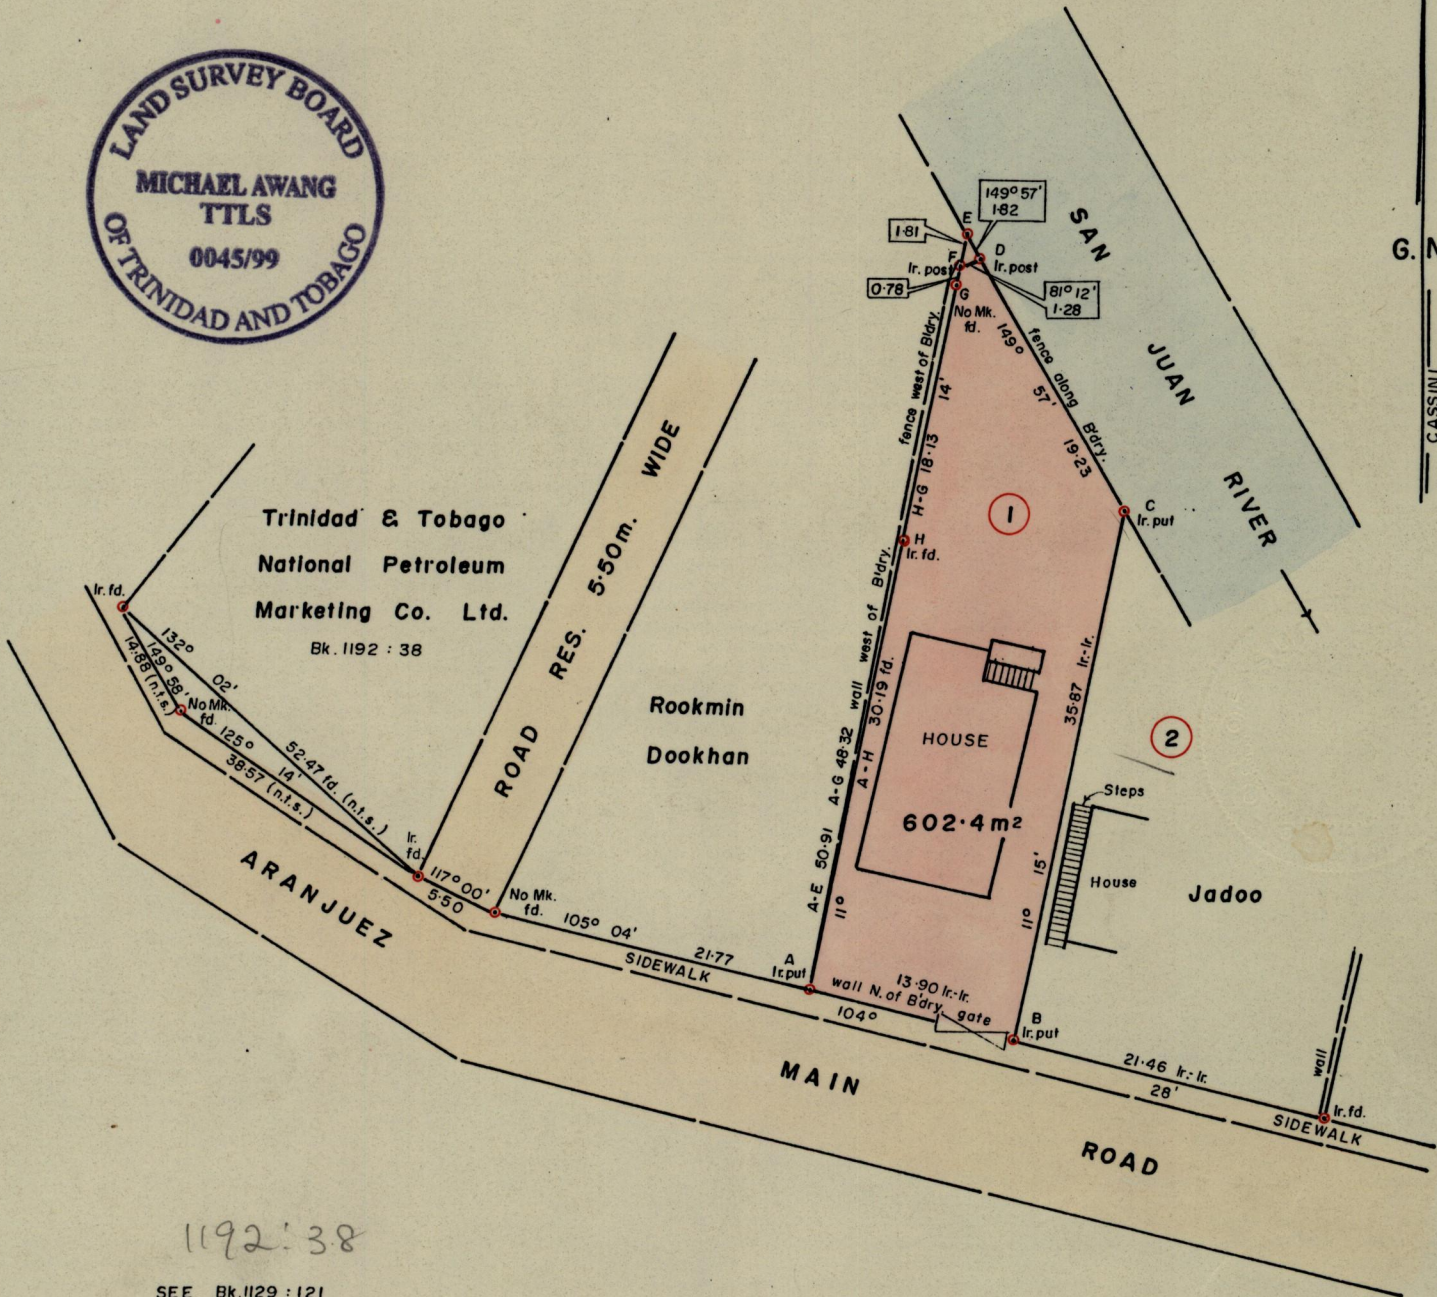


A N^o 5586

Ward of St. Anns

County of St. George

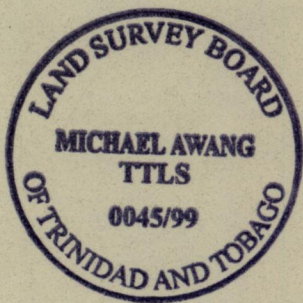

1192:38

SEE Bk.1129:121

1027
1000

SCALE 1:500

Bearings based on Solar Observations add

Note: To obtain compass bearing subtract minutes Distances are in metres

PLAN of a Parcel of land coloured pink in the Ward of St. Anns

Containing six hundred and two point four square metres (6484 S.F.)

Redefined

Surveyed by me, with due authority, in August 1999

for Monica Sookhdeo.

In accordance with Rule 25 (1) of the Land Surveyors' Regulations 1998, I certify that this plan is correct.

NOTED ON 23C
S.H.B. 1/6/72
2000/07/26

.....
T.T.L.S.

Land Surveyor, Trinidad..... 23rd. August..... 1999.....
and Tobago 99.0901