


No 26295

R.P.O. Vol. 260  
C.T. Vol. 395

Fol. 605  
Fol. 403

Ward of Siparia.  
County of St. Patrick.  
Cadastral Sheet G.14. M. 74A  
1/a.

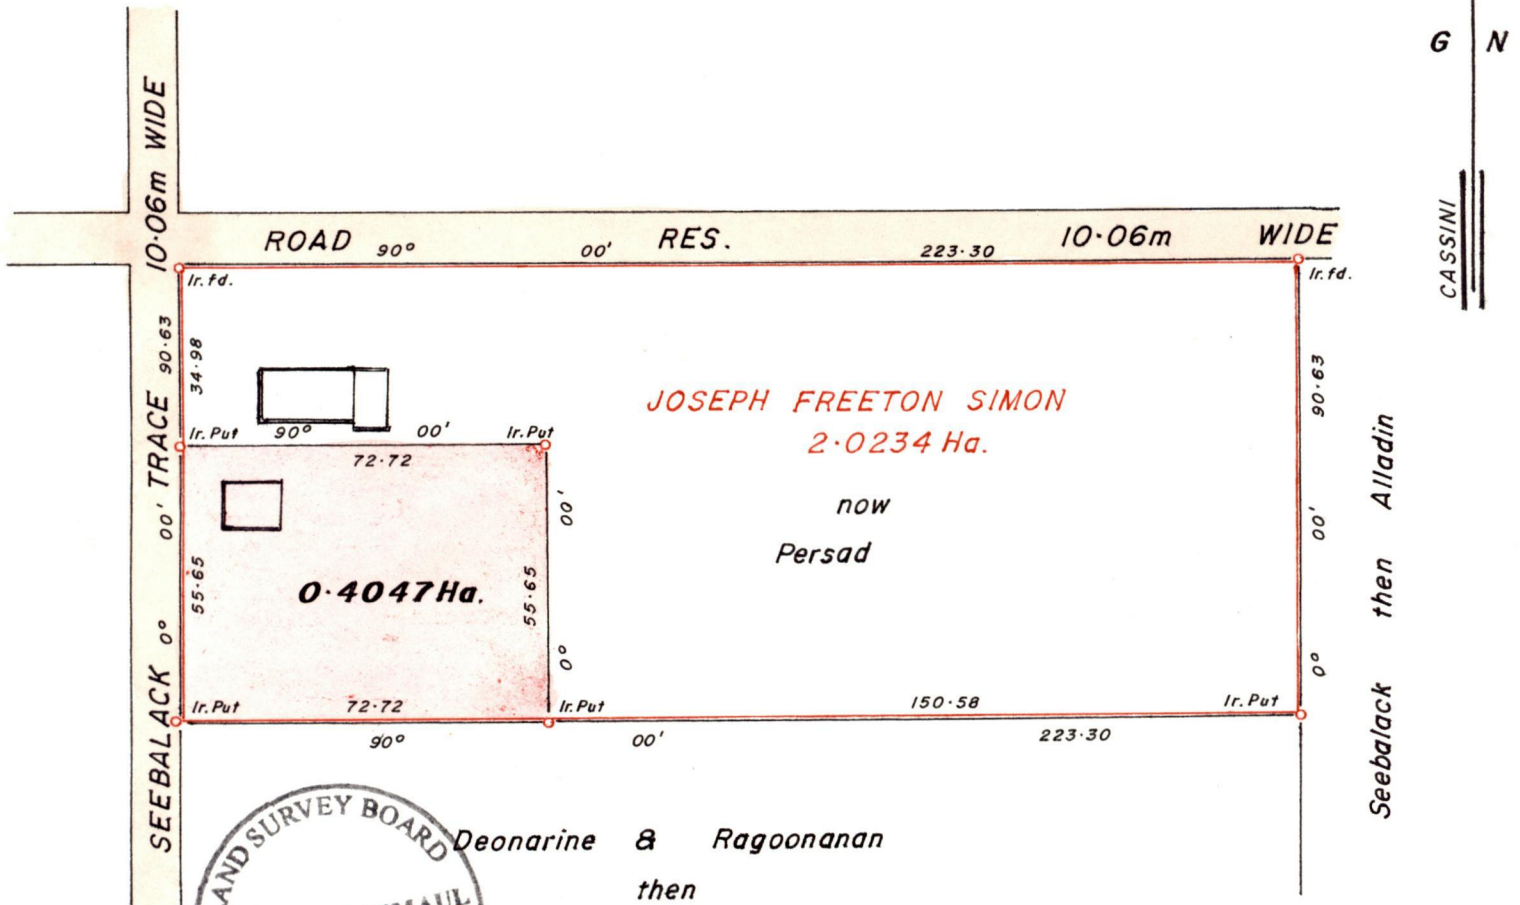

Deonarine & Ragoonanan  
then  
Seebalack

VIDE Bk. 425 : 146  
716 : 277  
718 : 54

Approved

*[Signature]*  
 Director of Surveys  
 99.12.13

Bearings are Cassini Grid based on Solar Obs.

SCALE 1/1500

Note: To obtain compass bearings add/subtract — minutes Distances are in METRES.

PLAN of a Parcel of land coloured Pink in the Ward of Siparia.  
Containing zero point four zero four seven hectare.

Surveyed by me, with due authority, in September 1999,  
in accordance with Rule 25(i) of the Land Surveyors' Regulations 1998  
~~I certify that I have complied with rule 76 under section 14(2)(d) of the~~  
I certify that this plan is correct.  
~~Land Surveyors' Ordinance 1952, and that this plan is correct.~~

Checked by *[Signature]* 99.11.29

*[Signature]*  
Land Surveyor, Trinidad 18<sup>th</sup> Sept 1999  
and Tobago

Original Bk. 716 fol. 277

