


R. P. O. Vol. fol.  
C.T. Vol. 3226 fol. 33  
See Bk. 1145 fol. 712


Cadastral Sheet  $\frac{34B}{1/a}$ , D. 3 L.  
Ward of Cunupia  
County of Caroni

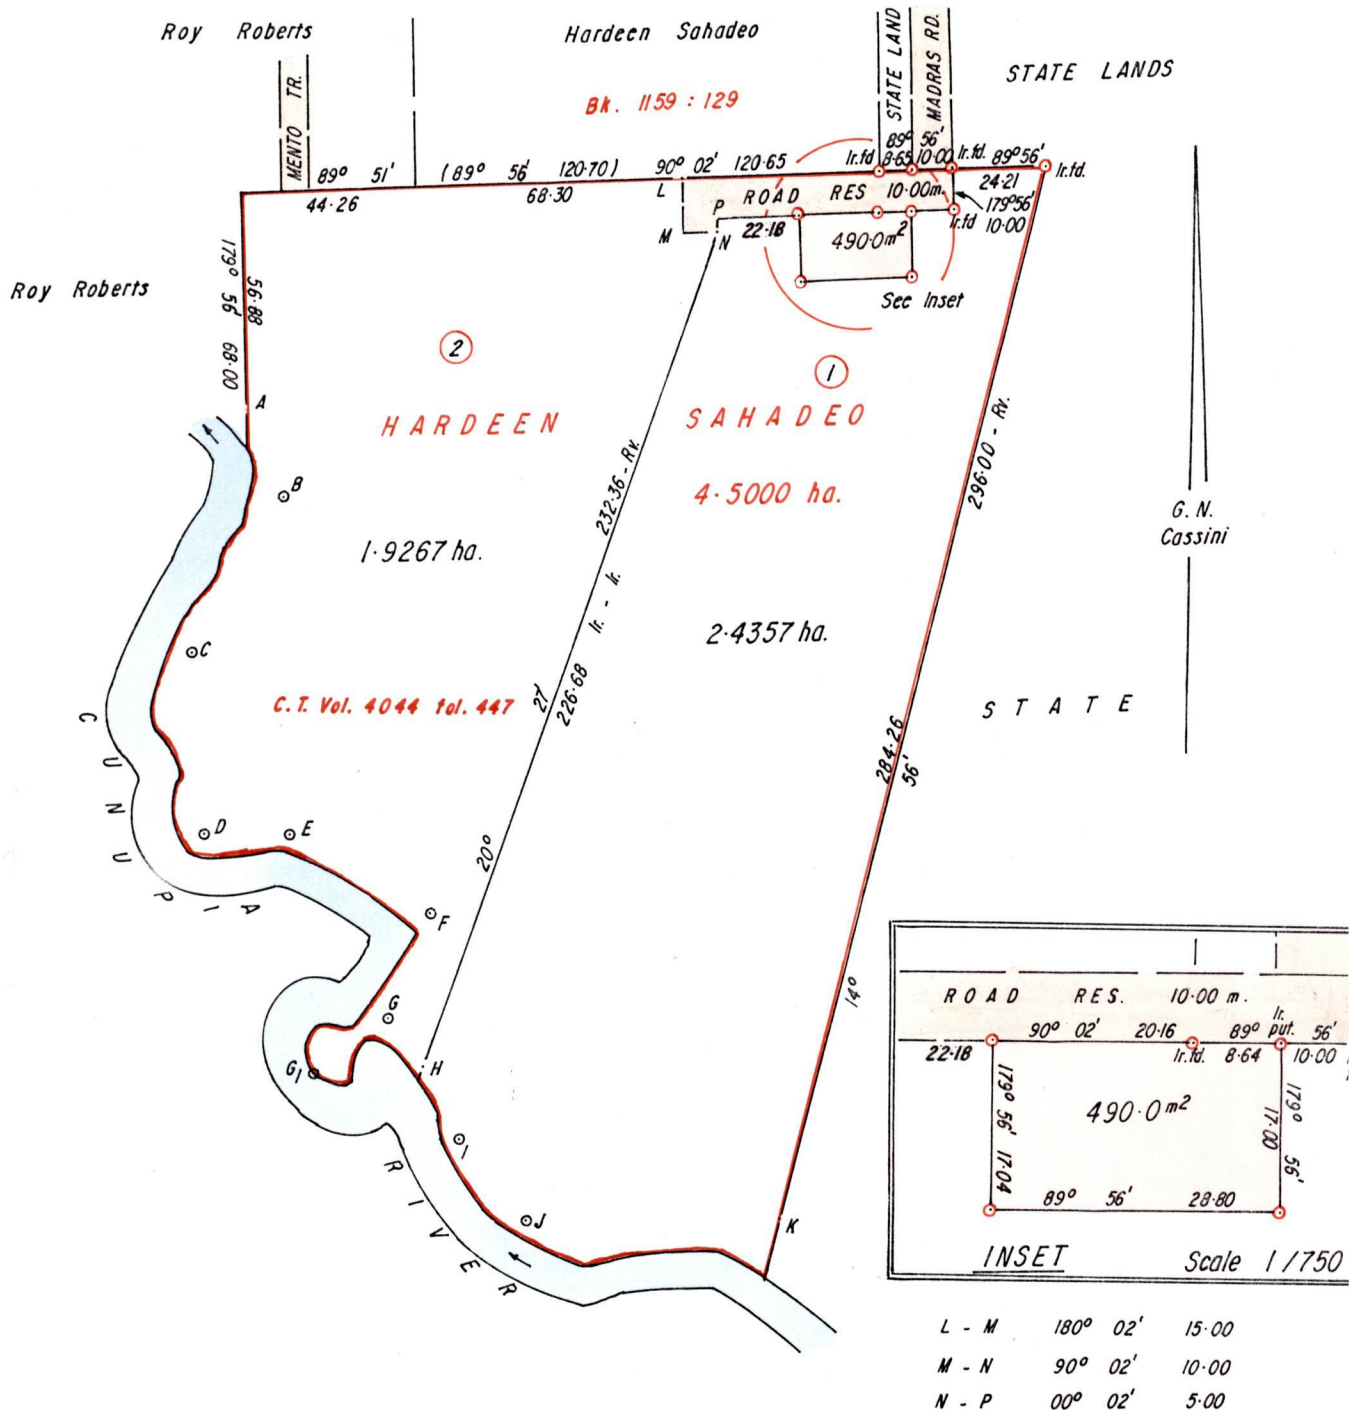

Approved *[Signature]*  
Director of Surveys  
19-8-3

○ Denotes Ir. pt. unless otherwise stated  
Scale 1 / 2000  
Distances are in metres

Bearings are based on Solar Obs.  
PLAN of a parcel of land coloured pink in the Ward of Cunupia  
Containing four hundred and ninety square metres  
Surveyed by me with due authority in October 1998  
I certify that I have complied with rule 76 under section 14 (2) (d) of the  
Land Surveyor's Ordinance 1952 and that this plan is correct

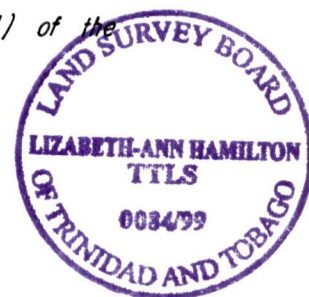

Ent. on *NP 99/07/14* *Lizabeth Ann Hamilton*  
Land Surveyor, Trinidad & Tobago June 18, 1999  
Checked by .....

Original Bk 1247 fol. 56

