


R.P.O. Vol. 1804 Fol. 45

Ward of Arima

County of St. George

Cadastral Sheet B.24.L. 24C
3/d

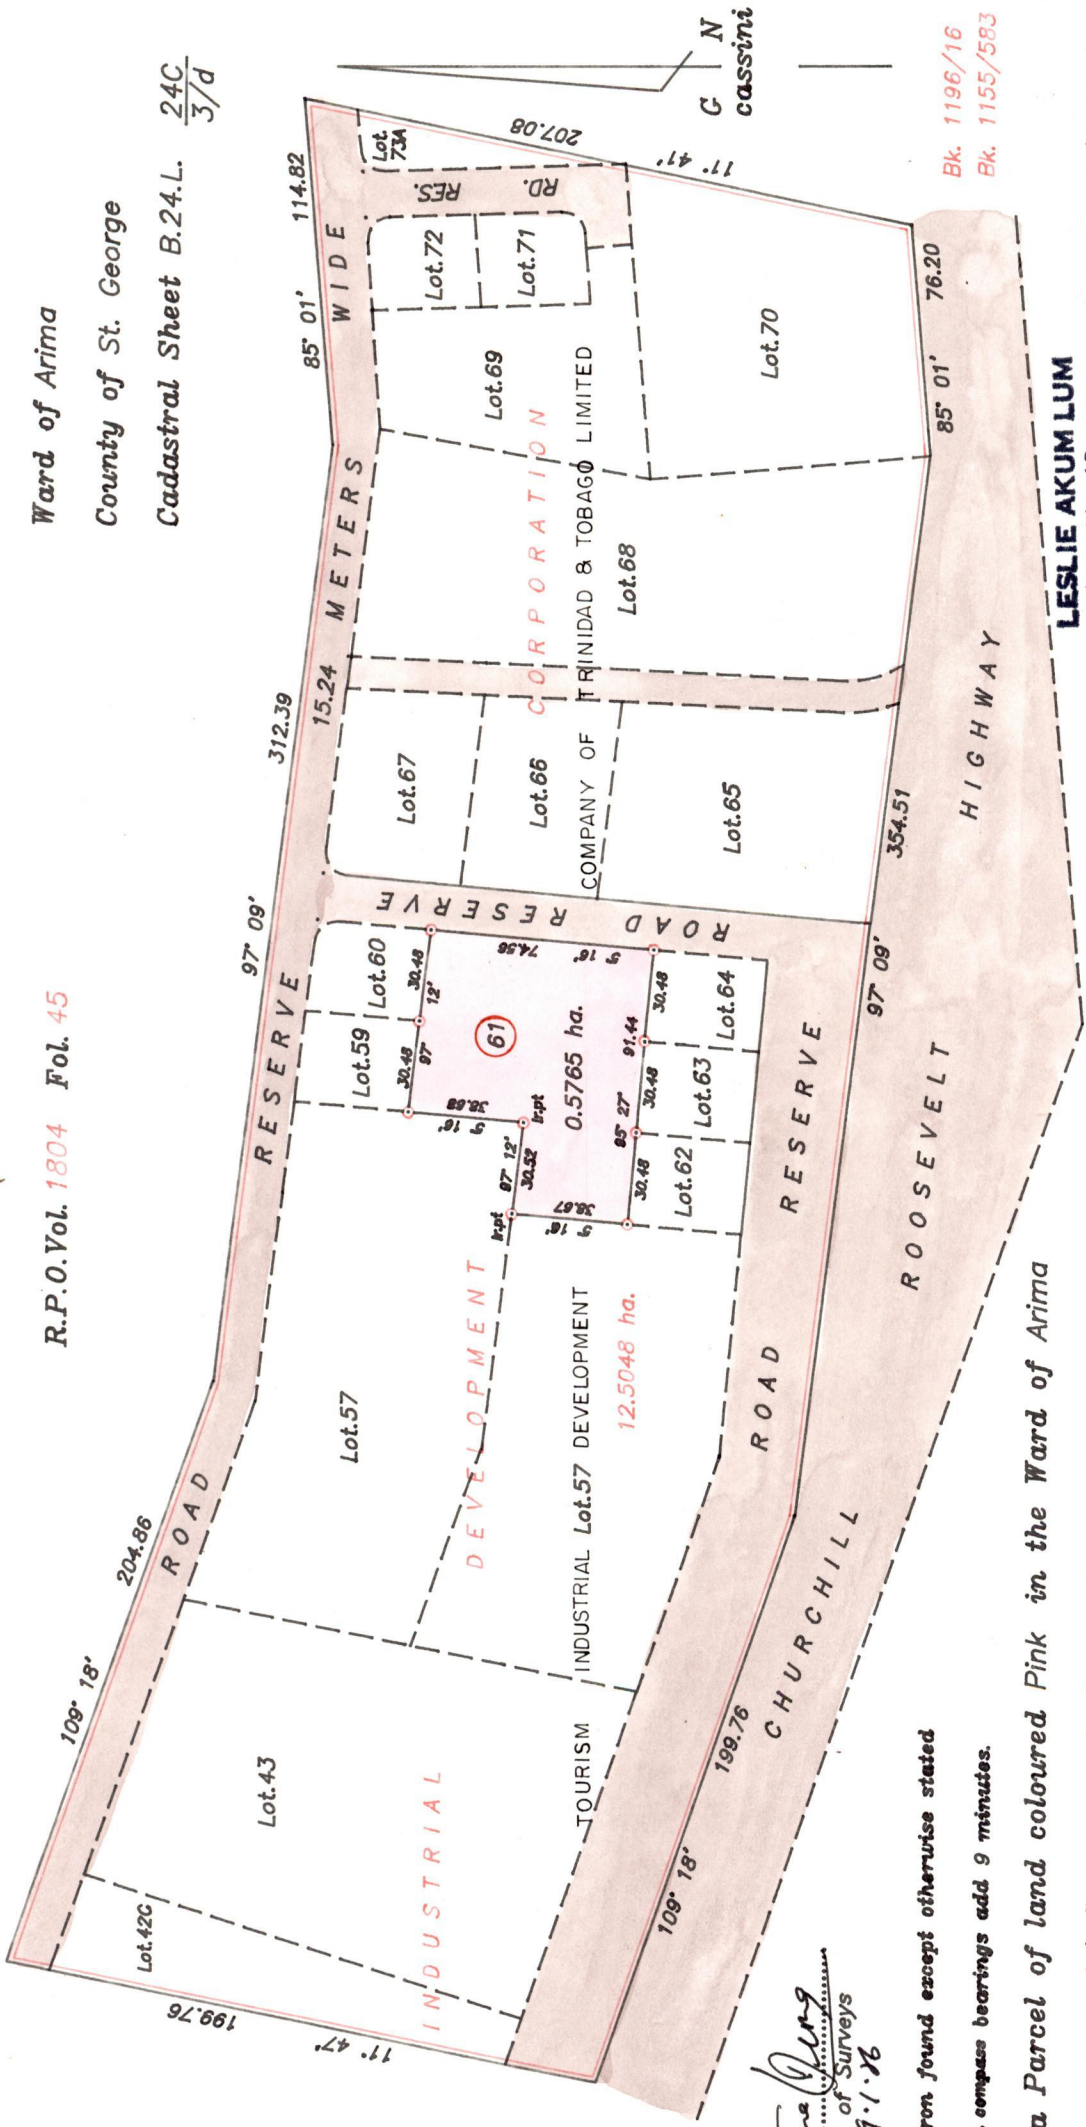

Approved
[Signature]
 Director of Surveys
 29.1.76

• Denotes Iron found except otherwise stated
 Note: To obtain compass bearings add 9 minutes.

PLAN of a Parcel of land coloured Pink in the Ward of Arima

Containing zero point five seven six five hectares

Surveyed by me with due authority in November 1990

I certify that I have complied with rule 76 under section 14(2)(d) of the Land Surveyors' Ordinance 1952, and that this plan is correct.

Checked by *[Signature]* M.T. 99.1.13.

Entered.....
 Trinidad & Tobago
 Land Surveyor

[Signature]..... 24th September 1998


IDC-OMERA1

Bk. 1196/16
 Bk. 1155/583

SCALE 1/2500

Distances are in metres

Cassini

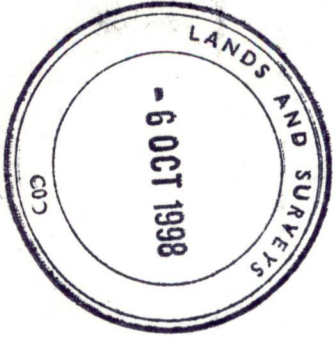

Original BK 947 fol. 221