

R.P.O. Vol. 642 fol. 471


C.T. Vol. fol.

Ward of Monsterrat

County of Caroni

Cadastral Sheet 44F, D. 19. L. 1/d

TABAQUITE

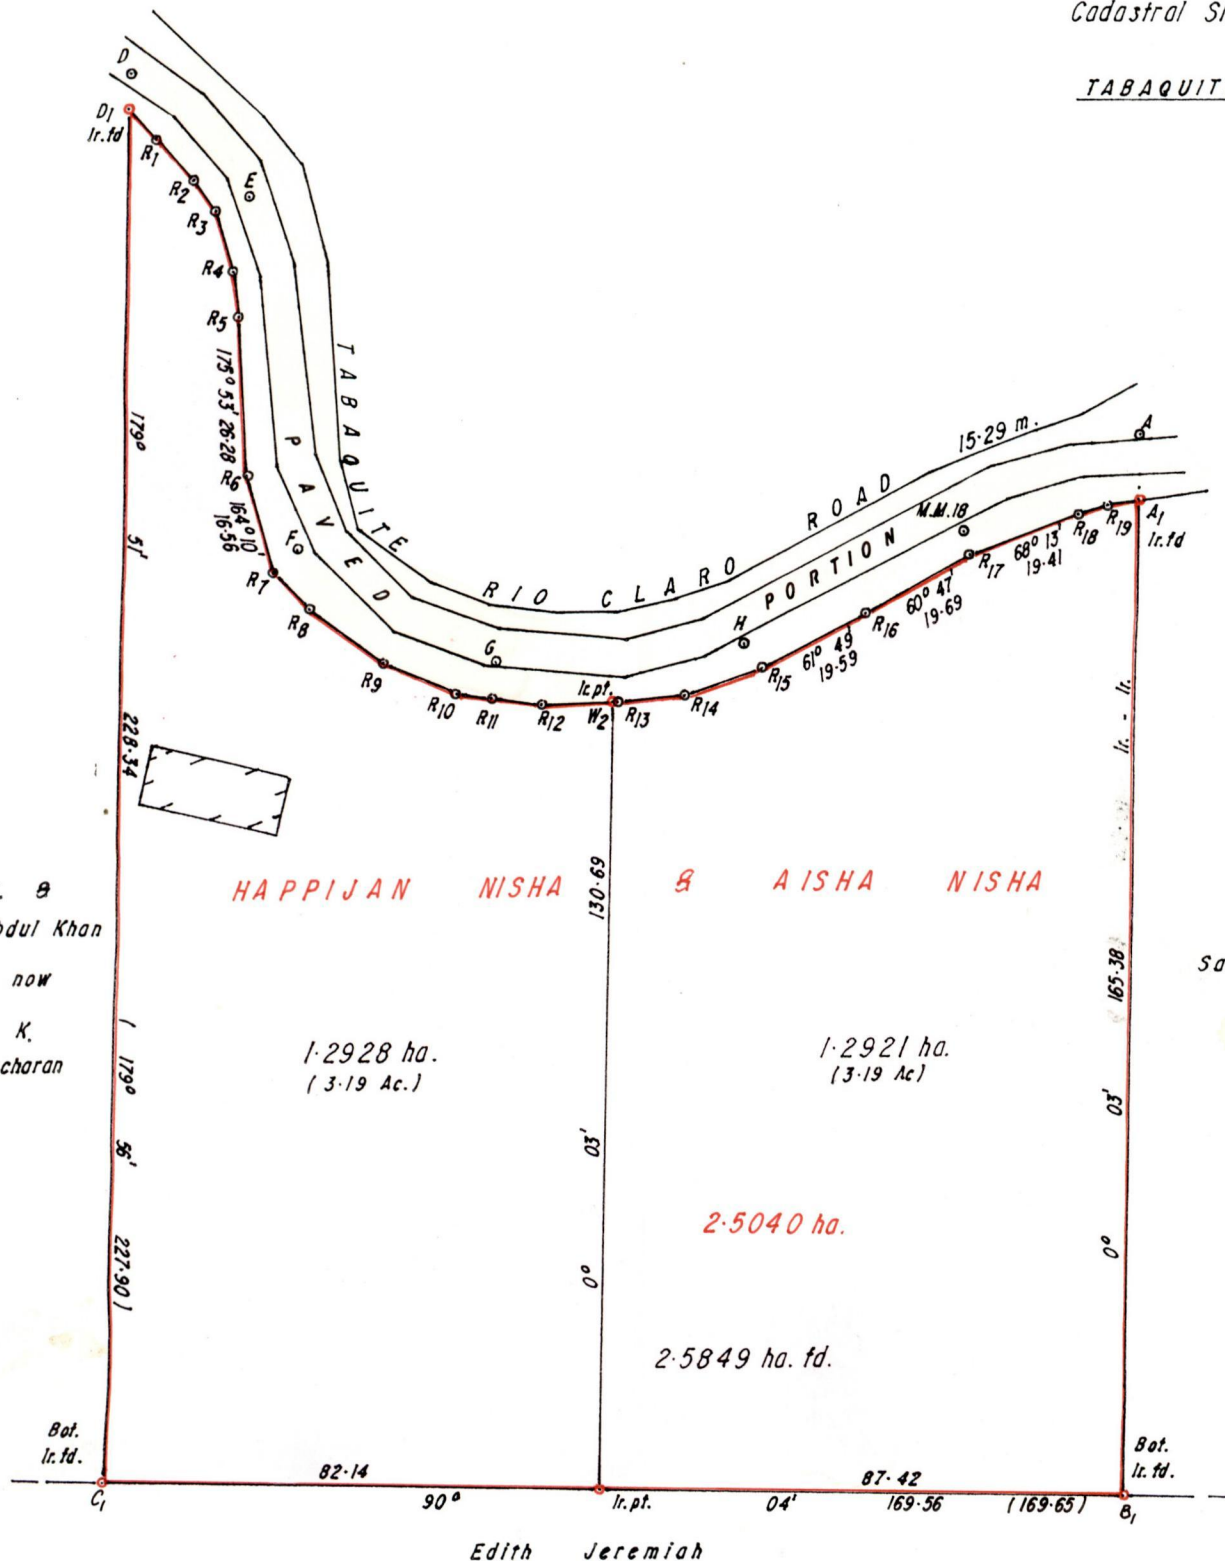

G.N. Cassini

Sarah Knight

Edith Jeremiah

D ₁ -R ₁	138° 53'	6.36
R ₁ -R ₂	132° 41'	9.45
R ₂ -R ₃	141° 55'	6.21
R ₃ -R ₄	163° 47'	11.25
R ₄ -R ₅	173° 44'	7.45
R ₇ -R ₈	133° 25'	8.83
R ₈ -R ₉	125° 18'	15.10
R ₉ -R ₁₀	110° 38'	13.64
R ₁₀ -R ₁₁	97° 32'	5.97
R ₁₁ -R ₁₂	97° 01'	7.73
R ₁₂ -W ₂	89° 52'	12.42
W ₂ -R ₁₃	87° 26'	0.89
R ₁₃ -R ₁₄	79° 13'	11.39
R ₁₄ -R ₁₅	70° 32'	13.29
R ₁₈ -R ₁₉	73° 15'	5.55
R ₁₉ -A ₁	86° 28'	5.06
M.M.18 - A ₁	80° 19'	29.54

Scale - 1 / 1250
Distances are in metres

Approved *[Signature]*
Director of Surveys
99.9.22

Bk. 586 : 289
S.O. 347 / 27



PLAN of 2 parcels of land coloured pink in the Ward of Monsterrat
Containing together two point five eight four nine hectares
Surveyed by me with due authority in January 1999
In accordance with Rule 25 (1) of the Land Surveyors Regulations 1998 I certify that this plan is correct.

Checked by *[Signature]*
99/09/22
Ent. on.

[Signature]
Land Surveyor, Trinidad & Tobago

12th March 1999

original Survey Bk. 586 fol. 289

