


R.P.O. Vol. 5 Fol. 493
C.T. Vol. Fol.
C.T. Vol 5498 fol 209.

Cadastral Sheet 34A, D.3.K
2/b
Ward of Chaguanas
County of Caroni

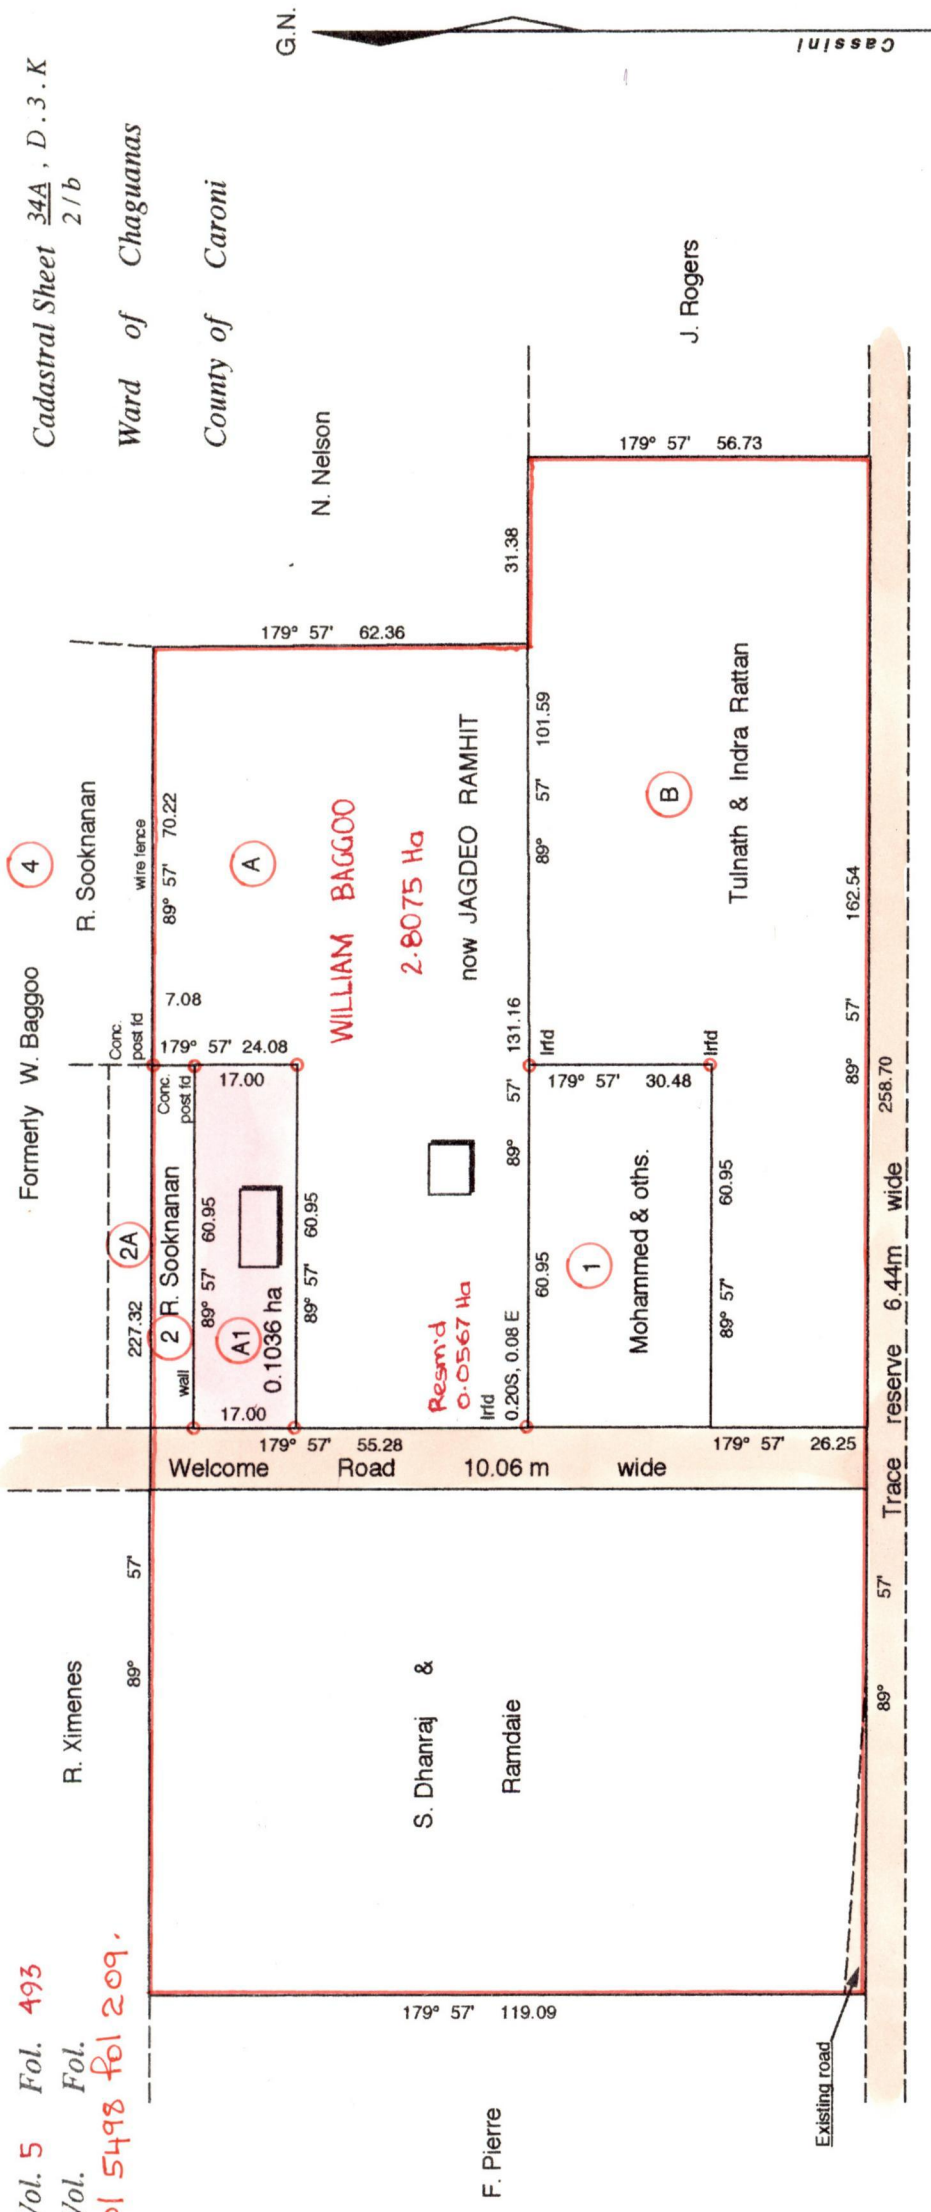

Approved *[Signature]*
Director of Surveys
99.10.02



SCALE 1 : 1250

Vide:

- Bk. 223 / 89
- Bk. 1128 / 157
- Bk. 1130 / 154
- Bk. 1137 / 142
- Bk. 859 / 99

PLAN of a Parcel of land coloured pink in the Ward of Chaguanas
Containing zero point one zero three six hectares
Surveyed by me, with due authority, in January, 1998
I certify that I have complied with rule 76 under Section 14 (2) (d) of the
Land Surveyors' Ordinance 1952, and that this plan is correct.

Checked by *[Signature]* 99.09.08
Entered on *[Signature]* 19.09.99
Land Surveyor, Trinidad & Tobago

Distances are in metres
Bearings are Cassini Grid based on Solar Obs.

Denotes Iron Put unless otherwise stated

Original Bk. 223 fol. 89

Lot #	Name	Area / sq. m	CT Vol.	fol
1	Mohammed & oths	1858.1	2714	51
2	R. Sooknaman	431.1	2714	57
	S. Dhanraj & Ramdaie	10117	1182	365
B	Tulnath & Indra	7363.1	3884	473
	Rattan			

