


Ward of Montserrat  
County of Caroni  
Cadastral Sheet D.14.K. 44B  
2/b & 2/d

Fol. 475  
Fol. 307

R.P.O. Vol. 37  
C.T. Vol. 332

Sookoo Rob Dickson

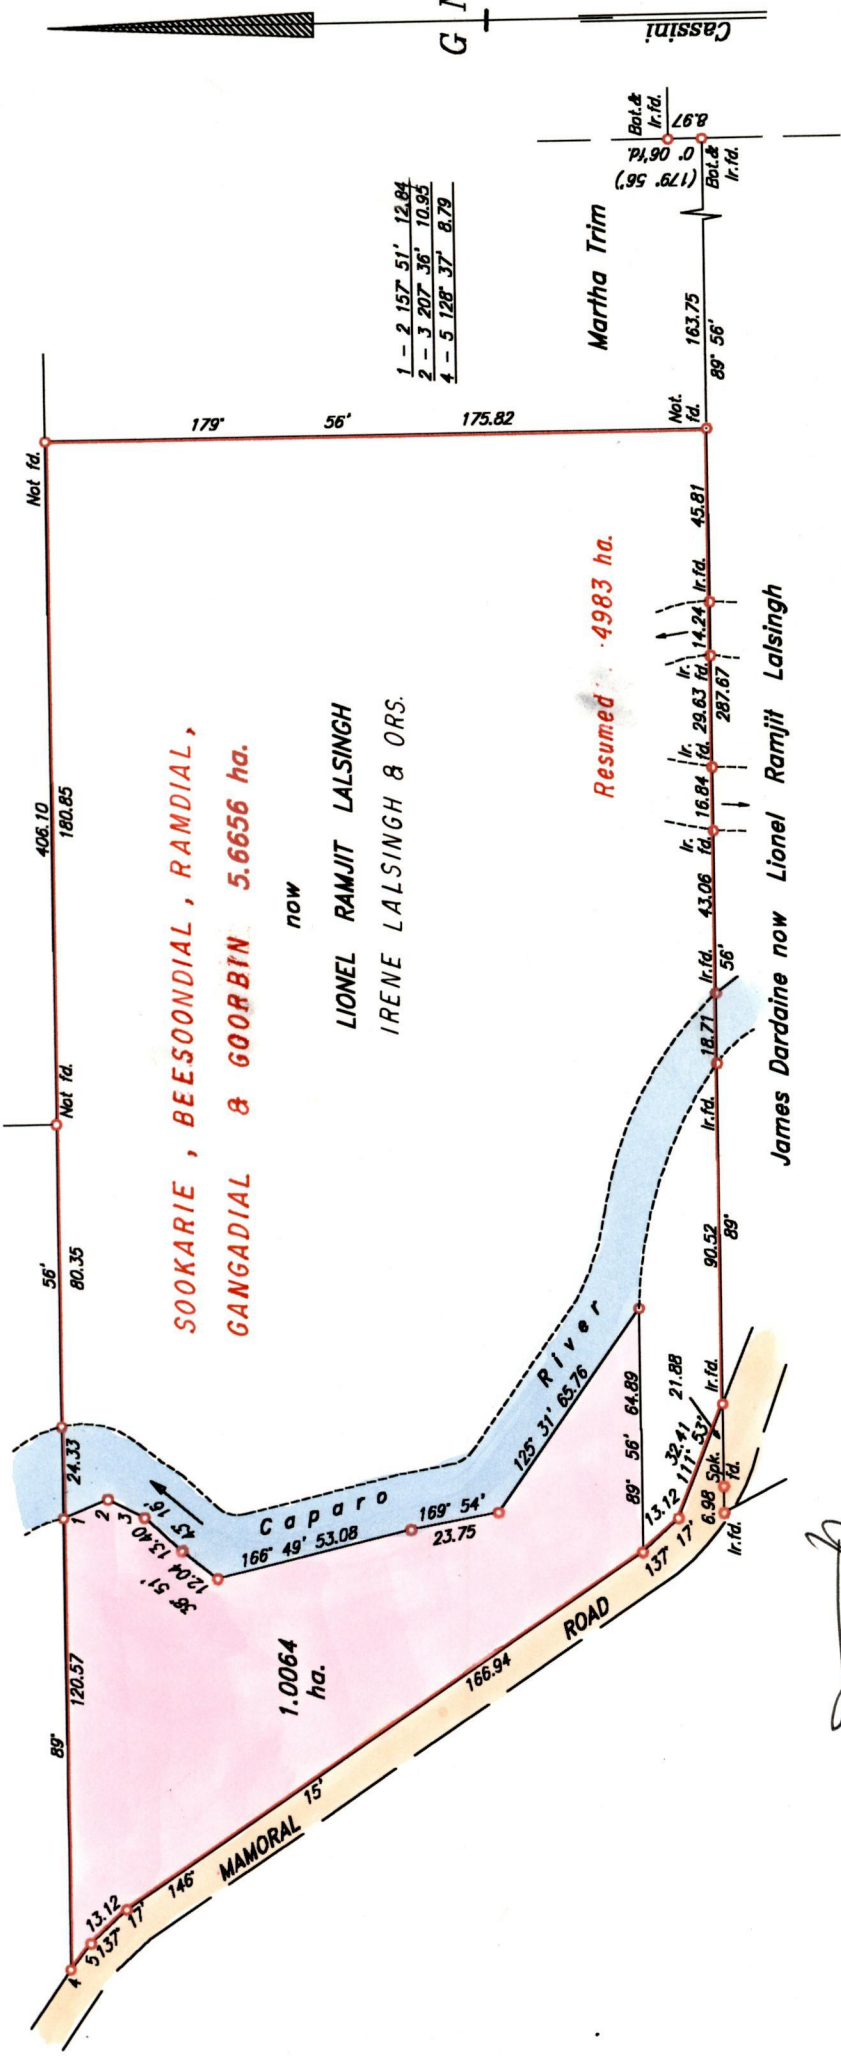

Approved *[Signature]*  
Director of surveys  
29.10.03

Bearings are based on Solar Observations  
Note: To obtain compass bearing add/subtract minutes in the Ward of Montserrat  
PLAN of a Parcel of land coloured pink Containing one point zero zero six four hectares.  
Surveyed by me, with due authority, in September 1998  
In accordance with rule 25 (1) of the Land Surveyors' Regulations 1998,  
I certify that this plan is correct.

Checked by *[Signature]* 09.09.03  
Entered..... Land Surveyor, Trinidad and Tobago..... 1998

James Dardaine now Lionel Ramjit Lalsingh  
Rob Dickson  
Sookoo  
MAMORAL ROAD  
Caparo River  
1.0064 ha.  
5.6656 ha.  
4.983 ha.  
Resumed  
SCALE 1 : 2000  
Denotes Iron put, except otherwise stated.  
Distances are in metres

Original BK. 254 fol. 22



38

MR. HOD.

0238


30

131/99  
22 JAN 1888  
TOWN AND COUNTRY PLANNING DIVISION

842

849

115560

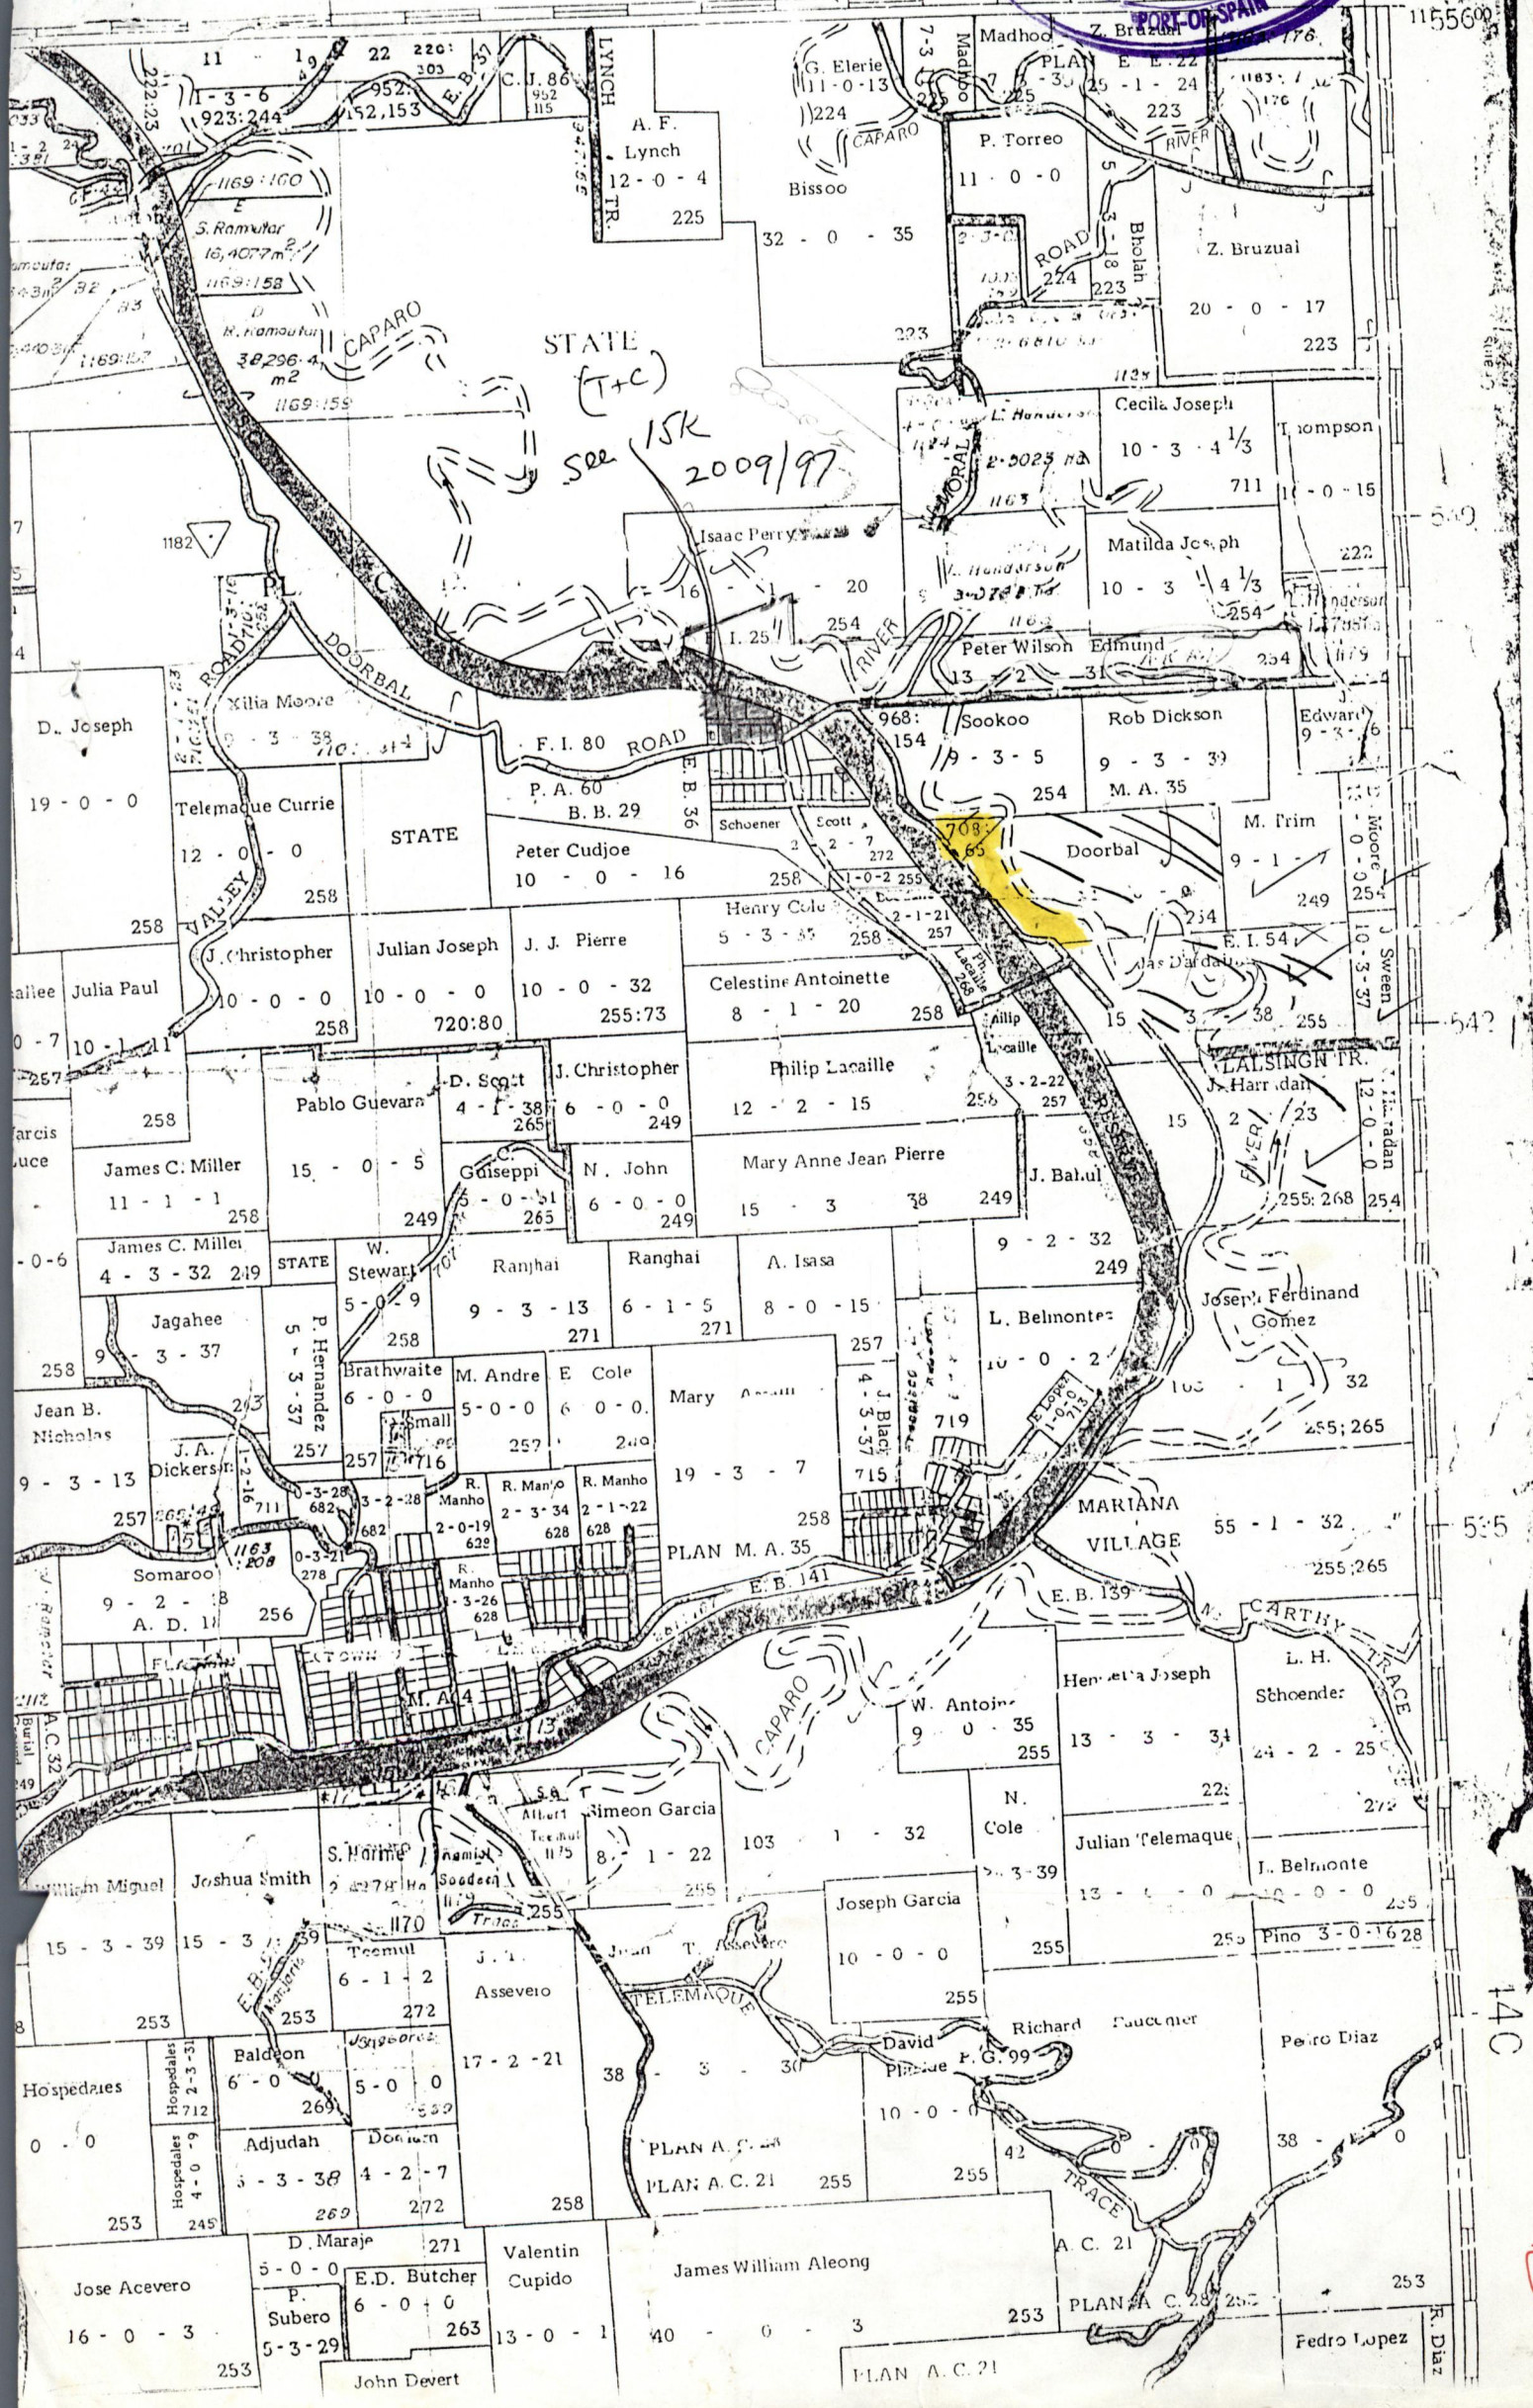

14C

