


Remaining Portion R.P.O. Vol. 4001 fol. 45

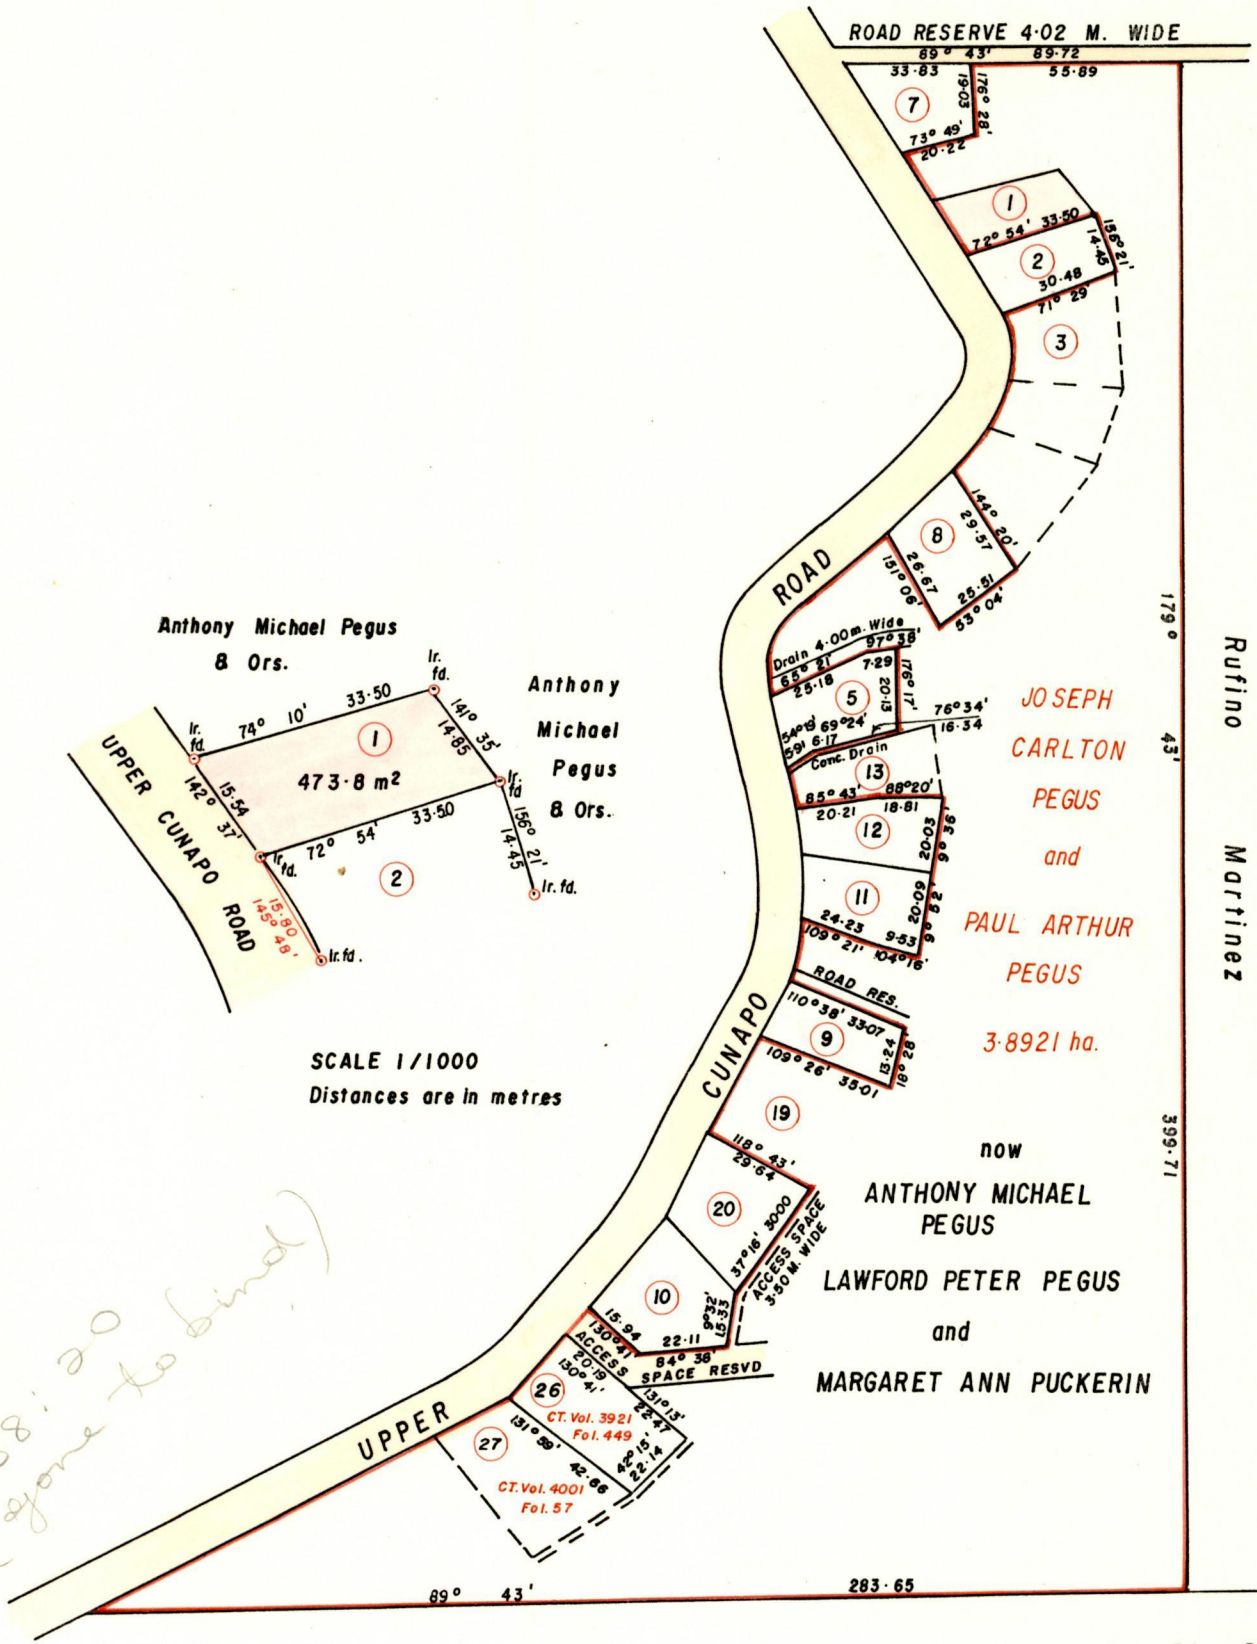

1238:00 (gone to bind)

SCALE 1/1000  
Distances are in metres

Dookee

Vide: Plan D.F. 80  
Bk. 1238: 20

Approved

*[Signature]*  
 Director of Surveys  
 99.11.01

SCALE 1/2000  
Distances are in metres

NOTE: To obtain compass bearings add 17 minutes

PLAN of a Parcel of land coloured pink in the Ward of Turure  
Containing four hundred and seventy three point eight square metres

Surveyed by me, with due authority, in June 1998

I certify that I have complied with rule 76 under section 14 (2) (d) of the  
Land Surveyors' Ordinance 1952, and that this plan is correct.

Checked by *[Signature]* 99.09.27  
Entered on .....

*[Signature]*  
Land Surveyor, Trinidad & Tobago 17.11.98