


SUPERSEDES PLAN
Bk. 1233 Fol. 10

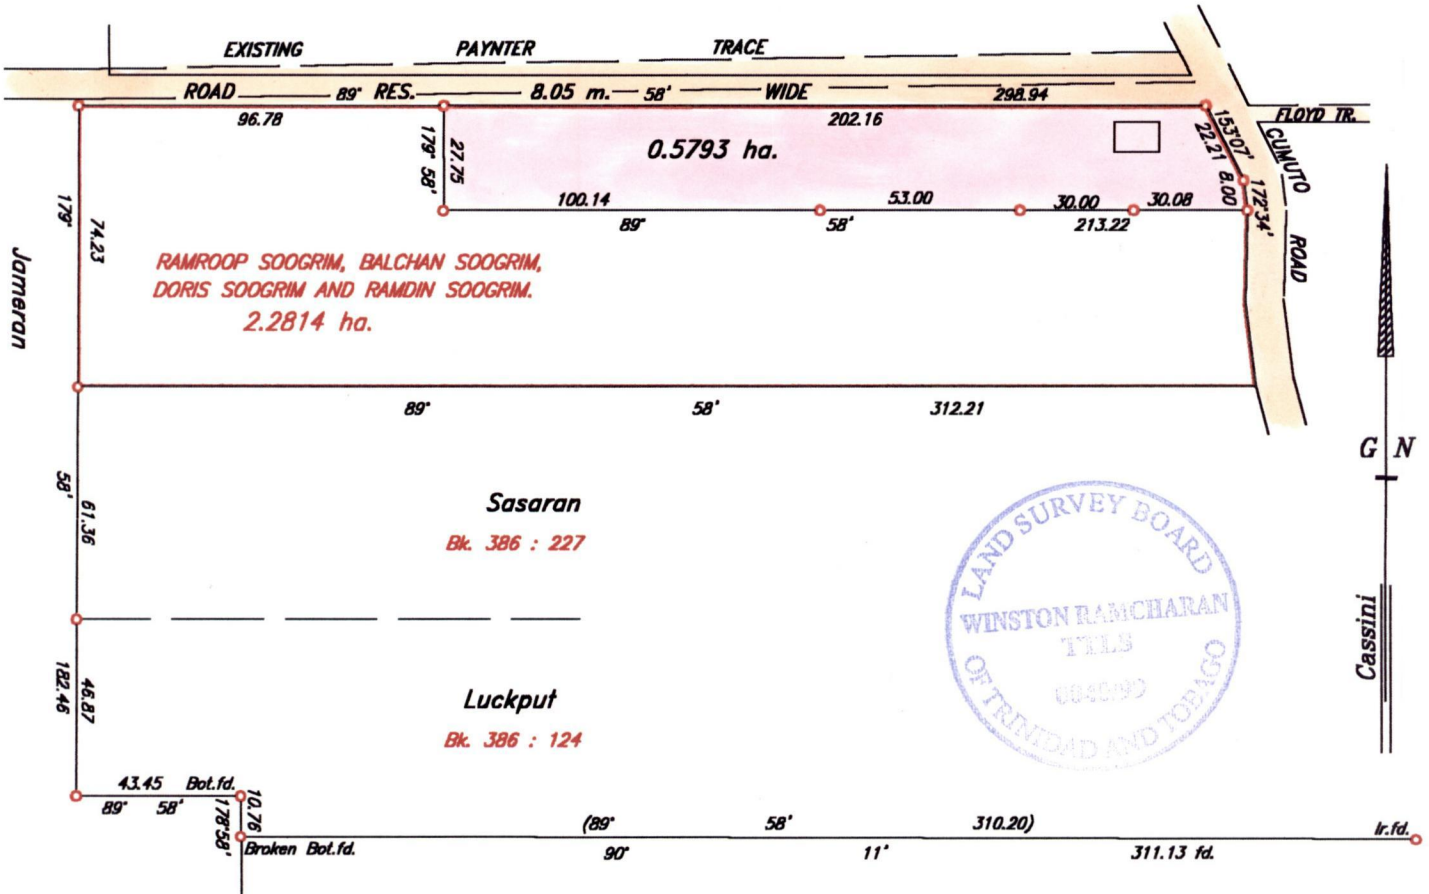

Approved *[Signature]*
 Director of surveys
 99-11-09

SCALE 1 : 2000

o Denotes Iron put, except otherwise stated.

Bearings are Cassini Grid based on Solar Observations

Note: To obtain compass bearing add/subtract minutes Distances are in metres

PLAN of a Parcel of land coloured pink in the Ward of Savana Grande
Containing point five seven nine three hectares.

Surveyed by me, with due authority, in November 1998.

I certify that I have complied with rule 76 under section 14(2)(d) of the
Land Surveyors' Ordinance 1952, and that this plan is correct.

Checked by *[Signature]* 99-10-27

Entered..... Land Surveyor, Trinidad and Tobago..... 24th November 1998