


R.P.O. Vol. C.T. Vol. 3351 Fol. 193

Ward of Chaguanas County of Caroni Cadastral Sheet D.7.L. 33F 2/4 Bk. 1170 Fol. 55

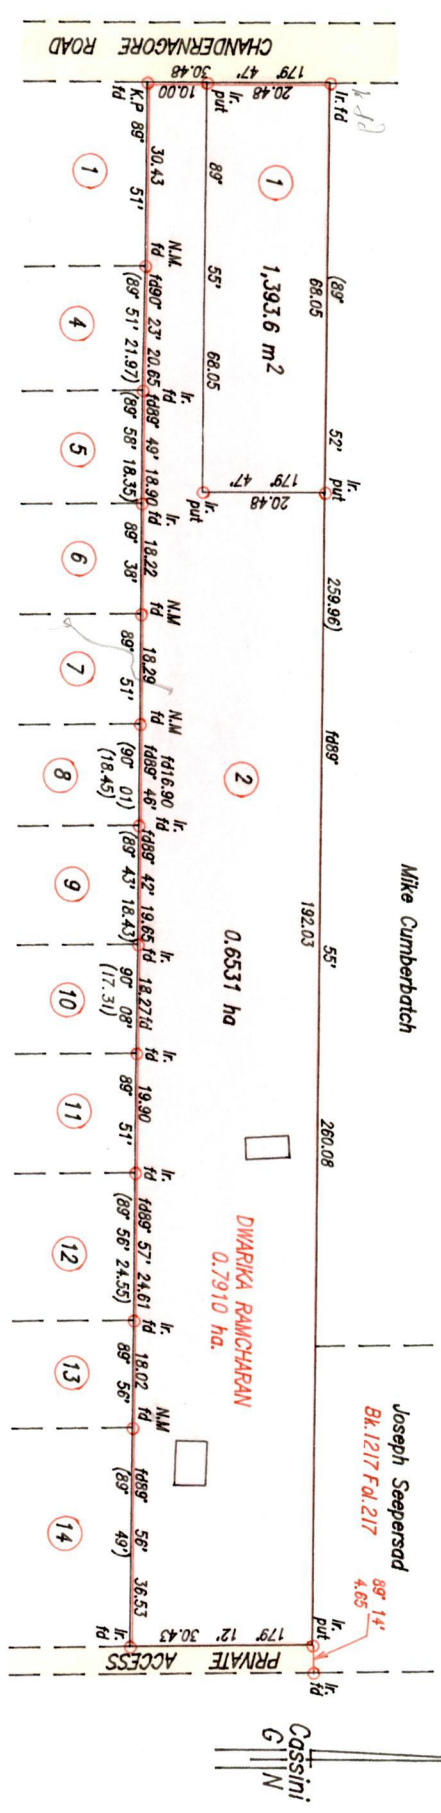

Approved by *[Signature]* Director of Surveys

SCALE 1/1250 Distances are in Metres.

Bearings are based on solar Observations
 PLAN of 2 Parcels of land coloured pink in the Ward of Chaguanas
 Containing together zero point seven nine two five hectares
 Surveyed by me, with due authority, in February 21st. 1998
 I certify that I have complied with rule 6 under section 14(2) of the Land Surveyor's Ordinance 1952, and that this plan is correct.
 Checked by *[Signature]*
 Entered
 Land Surveyor, Trinidad & Tobago. *[Signature]*
 Path = c:\Ram\D-Ramcha\D-Ramcha.dwg

GANESH DATH RAMCHARITAR LAND SURVEYOR

Original BK.1170 fol. 55

