


A N^o 6502
R.P.O. Vol. 550. Fol. 419.
C.T. Vol. Fol.
S.O. No. 67/23.

Cadastral Sheet D. 5. I. 34C
Ward of San Rafael.
County of Caroni.

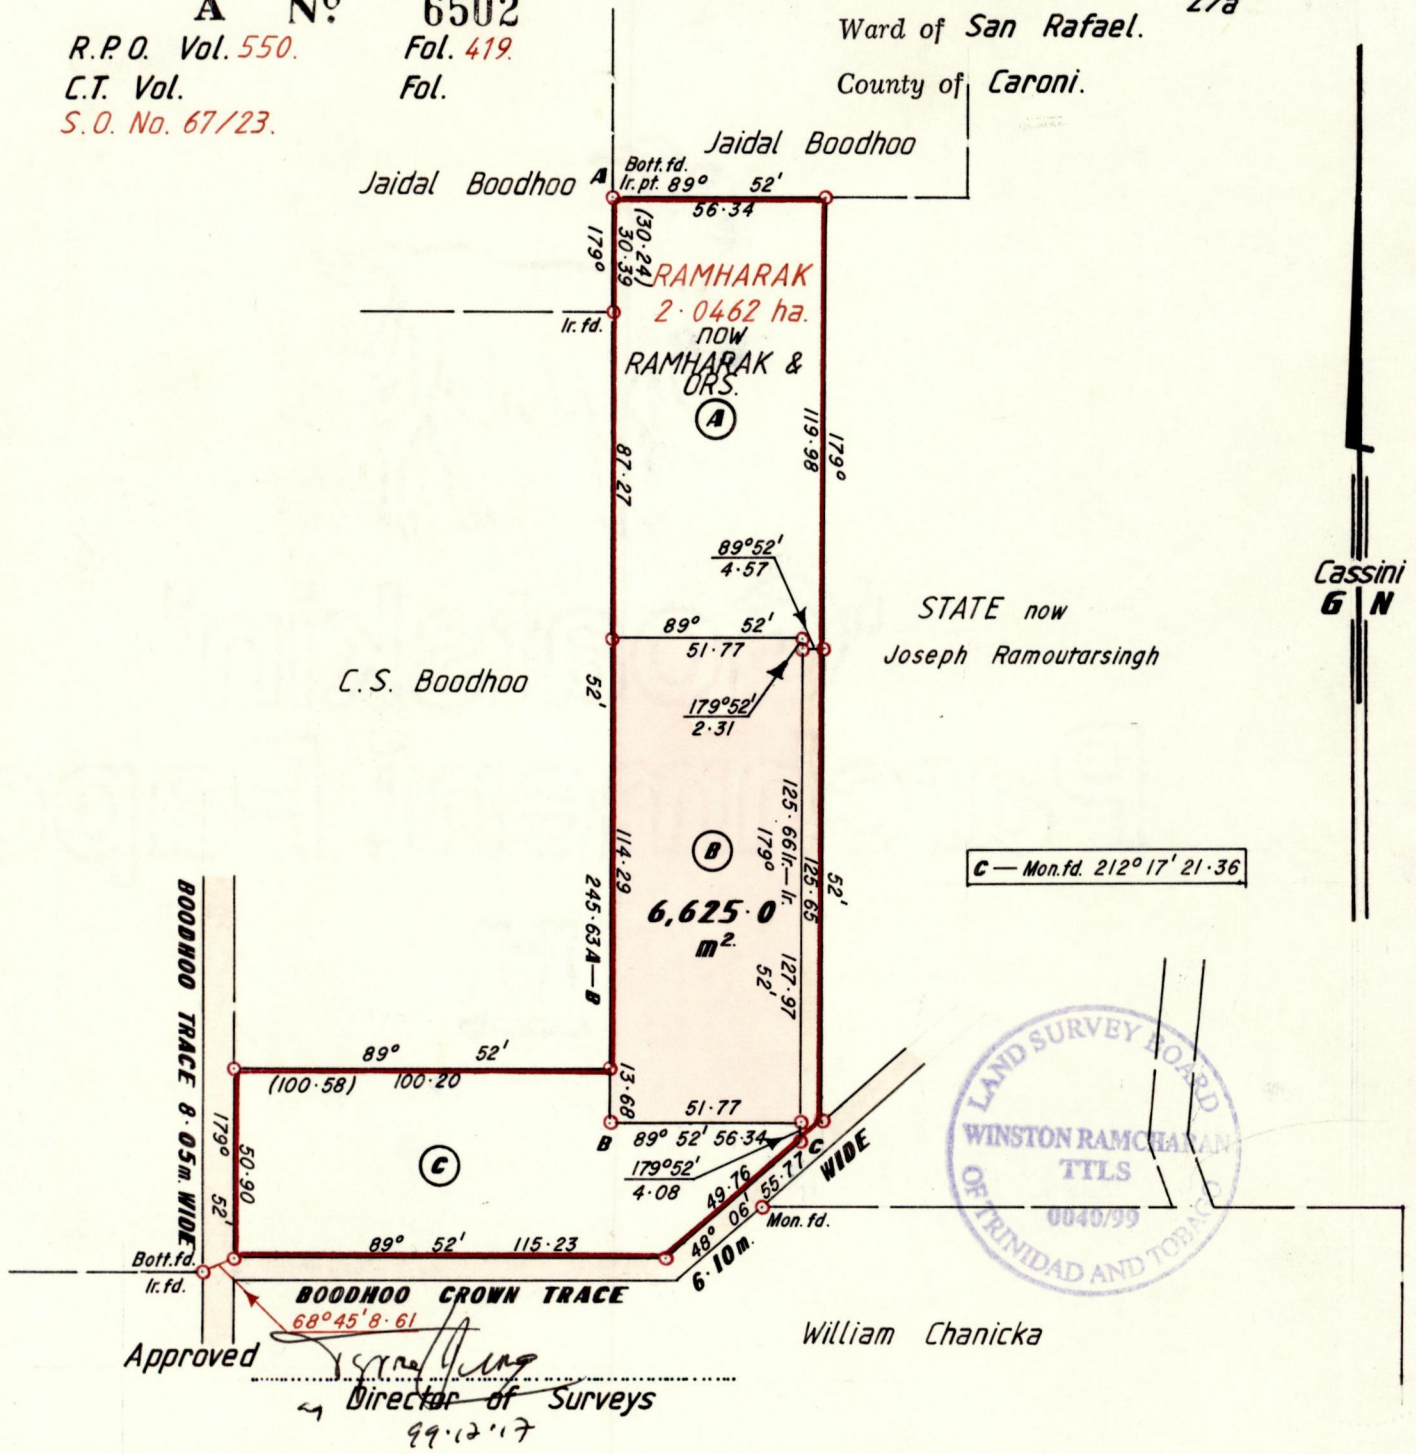

o Denotes iron put except otherwise stated.
Cassini Grid bearings based on Solar Observations.

SCALE 1:2000.

Note: To obtain compass bearing ~~add~~ add 08 minutes Distances are in metres.

PLAN of a Parcel of land coloured pink in the Ward of San Rafael.

Containing six thousand six hundred and twenty five point zero square metres.

Surveyed by me, with due authority, in August 1983.

for

In Accordance with Rule 25 (1) of the Land Surveyors' Regulations 1998, I certify that this plan is correct.

Checked by 99.12.09 William Chanicka

Entered on..... Land Surveyor, Trinidad..... 19th July..... 19.99.
and Tobago