


1249

56

R.P.O Vol. 381 Fol. 241
C.T Vol. 2505 Fol. 461

Cadastral Sheet I.17.J ^{2G}/_{3/c/3}
Ward of Tobago
Parish of St. Patrick

Vide Bk. 532 Fol. 192

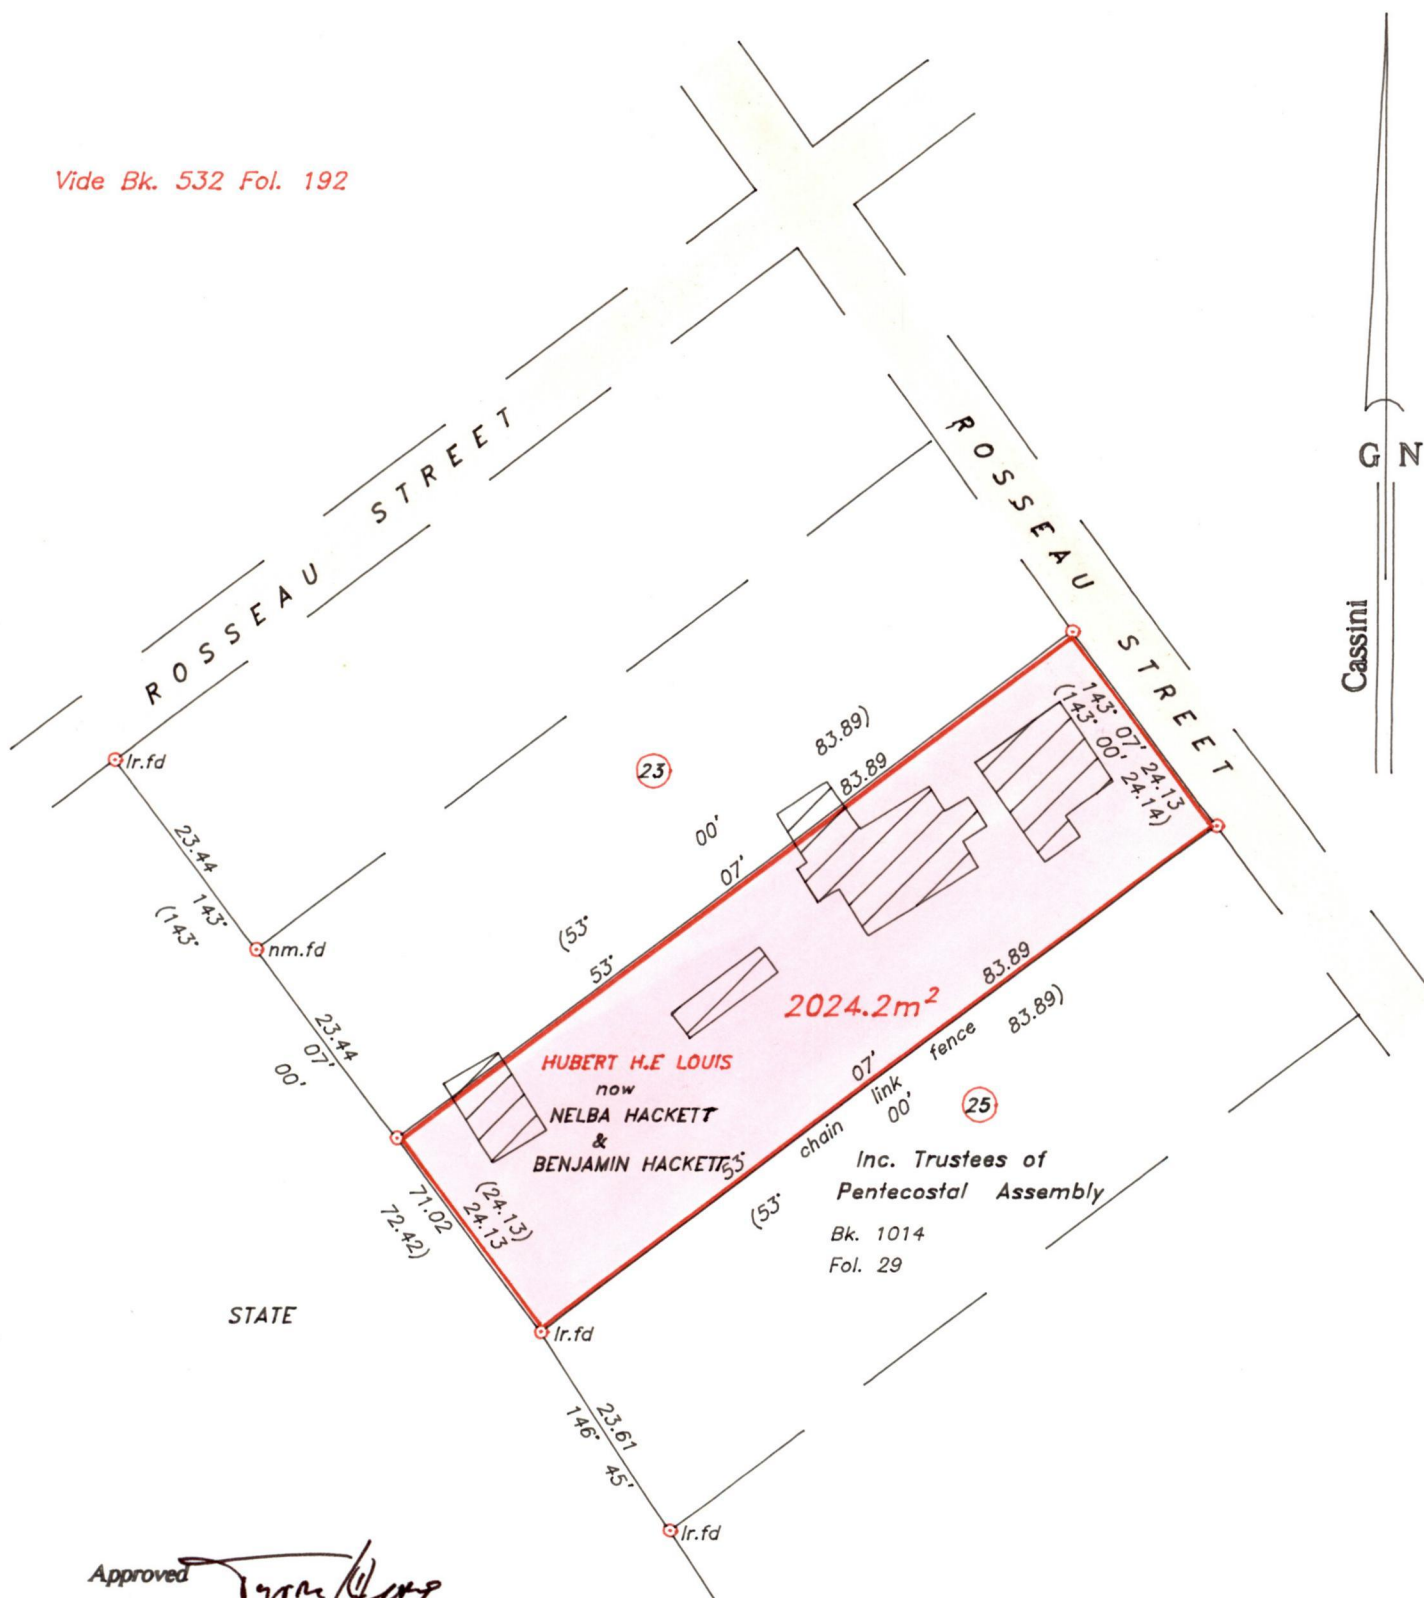

Approved *[Signature]*
 Director of Surveys
 29.8.98

○ Denotes iron put, except otherwise stated.

SCALE 1:750

Bearings are grid based on solar observations

Distances are in metres

PLAN of a parcel of land coloured pink in the Ward of Tobago
 Containing two thousand and twenty four point two square metres.
 Surveyed by me, with due authority on 7th August 1998.

I certify that I have complied with rule 76 under Section 14(2)(d) of the Land Surveyor's Ordinance 1952, and that this plan is correct.

Checked by *MLZ 98/124*
 Entered.....

Land Surveyor, Trinidad & Tobago..... *Lynda Antonio*
 14th September..... 1998

Original BK. 532 fol. 192

