


R.P.O. Vol 65 Fol 311
C.T. Vol 4101 Fol 227

Cadastral Sheet A.19.C 12F
Ward of Diego Martin 2/c
County of St. George

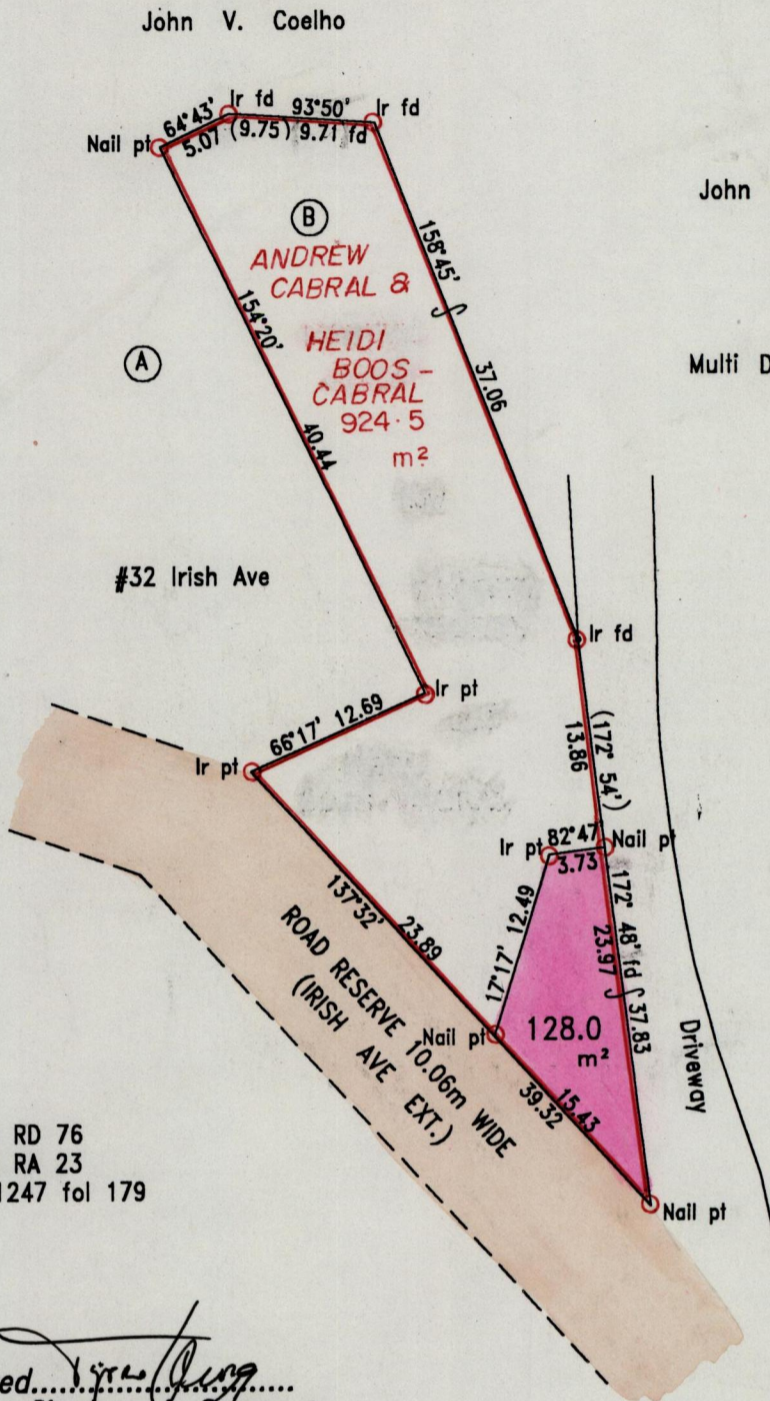


John V. Coelho

now

Multi Development Ltd.

G. N. (Cassini)

Ref: Plan RD 76
Plan RA 23
Bk 1247 fol 179

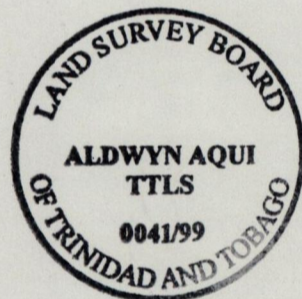

Approved.....
Director of Surveys
2000-5-25

SCALE 1 : 500

Distances are in metres

Bearings are based on solar observations
To obtain compass bearings subtract 5 minutes

Plan of a parcel of land coloured pink in the Ward of Diego Martin
Containing one hundred and twenty eight point zero square metres
Surveyed by me with due authority, in September, 1999
In accordance with Rule 25(1) of the Land Surveyors Regulations 1998
I certify that this plan is correct.

Checked by.....

Aldwyn Aquil TTLS

Entered

Land Surveyor, Trinidad & Tobago 12/11/1999