


Ward of Naparima
County of Victoria
Cadastral Sheet G.13.J. 63F
3/a

R.P.O. Vol. 82
C.T. Vol. 1254
Fol. 491
Fol. 457



THE UNITED BRITISH OILFIELDS
OF TRINIDAD LIMITED
2.0234 ha.

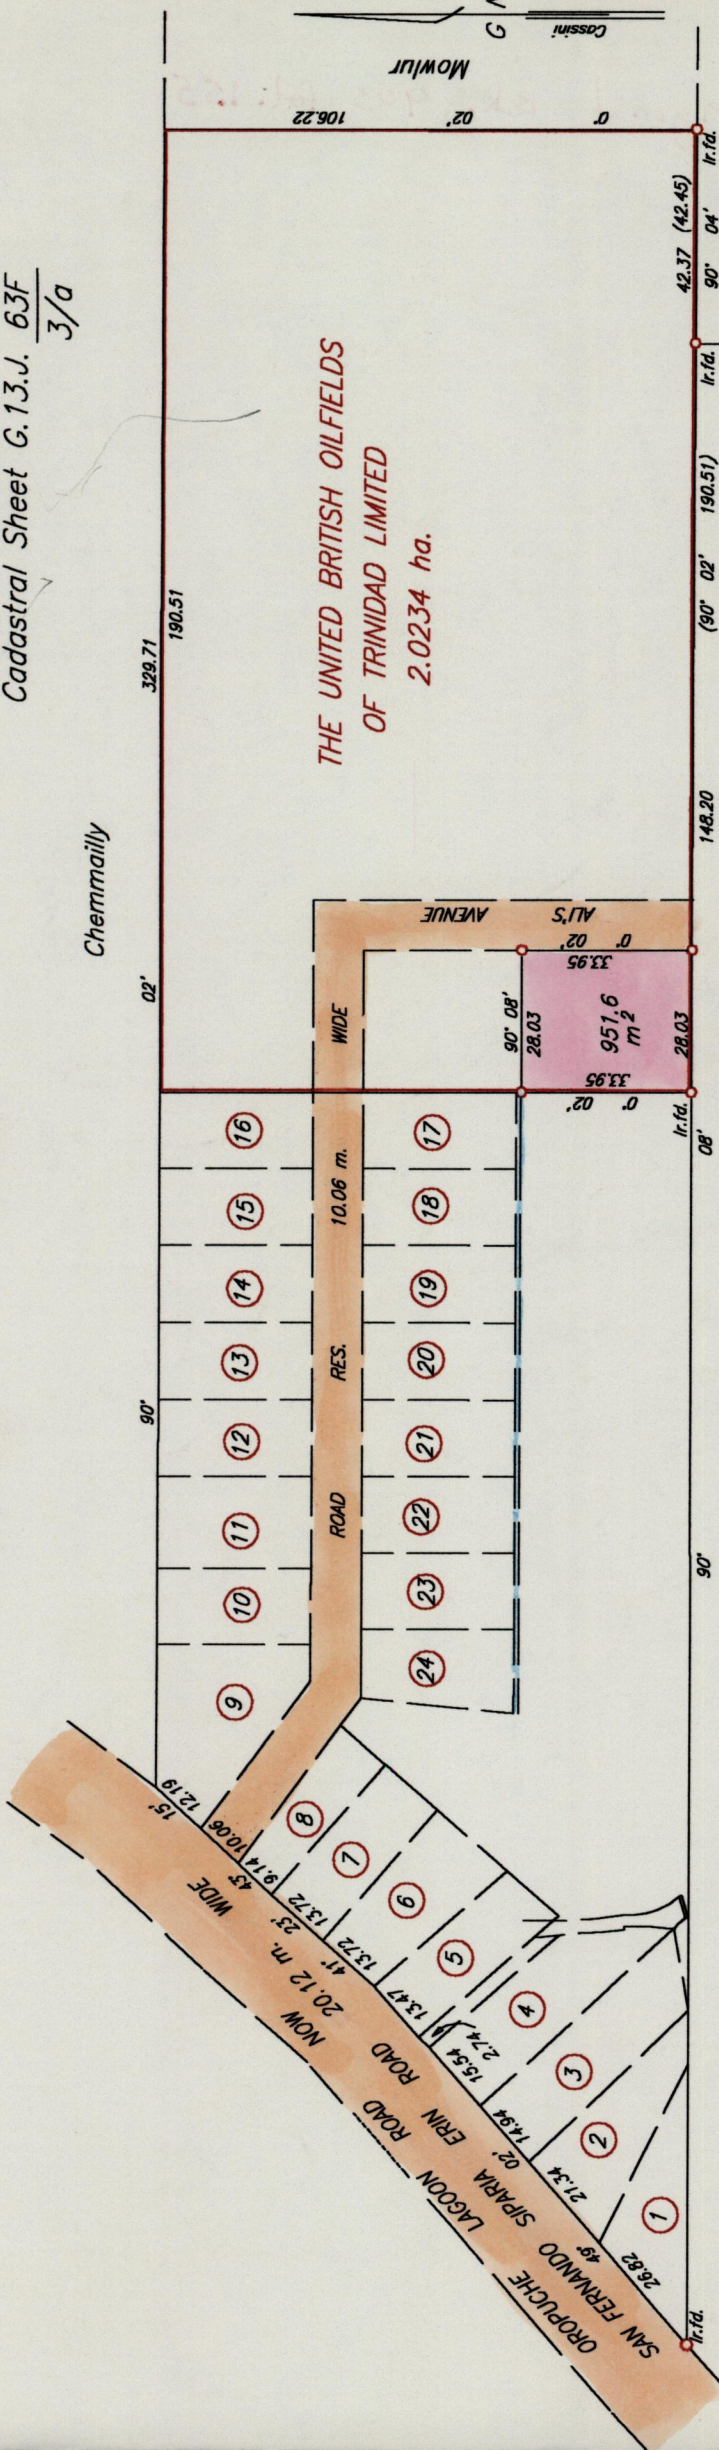

S.O. No. 192/64
L & S 904/64

SCALE 1:1500

• Denotes Iron put, except otherwise stated.
Distances are in metres.

Approved *[Signature]*
Director of Surveys
2000-7-5

Bearings are based on Solar Observations.
Note: To obtain compass bearing subtract 2 minutes
PLAN of a Parcel of land coloured pink in the Ward of Naparima
Containing nine hundred and fifty one point six sq. metres.
Surveyed by me, with due authority, in July 1998.

I certify that I have complied with rule 76 under section 14(2)(d) of the
Land Surveyors' Ordinance 1952, and that this plan is correct.

Checked by: *[Signature]* TTLS
Entered..... Trinidad and Tobago 4th September..... 1998