

R.P.O. Vol. 2
 C.T. Vol.
 U.P.R.N.


Fol. 586
 Fol.

Ward of Chaguanas
 County of Caroni
 Cadastral Sheet D.9.N. 34E
 2/c

1249


1249 6/12

256

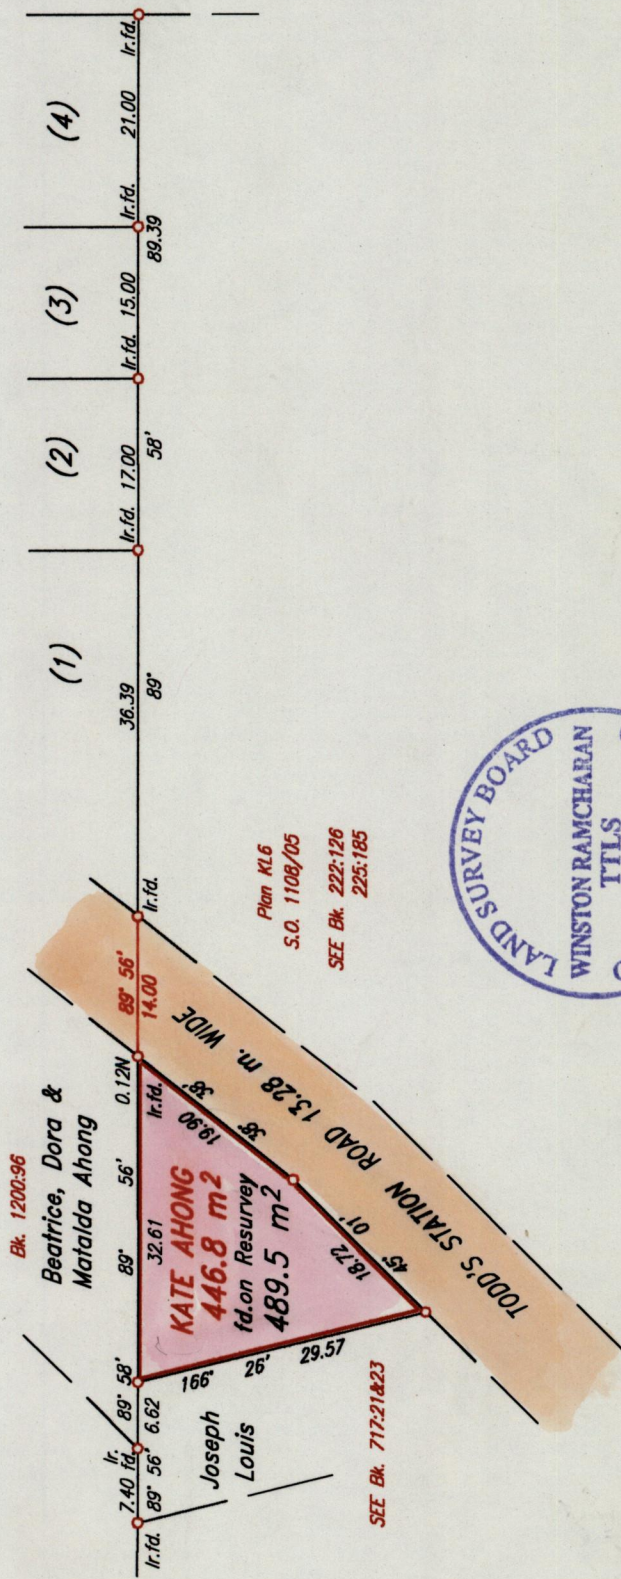

Plan K16
 S.O. 1108/05
 SEE Bk. 222:126
 225:185

SEE Bk. 717:21&23

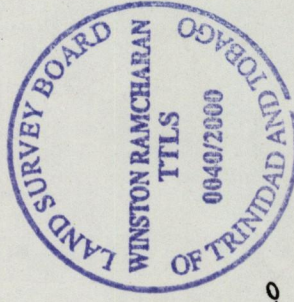

Approved
 Director of surveys 2000.11.20

SCALE: - 1:750

○ Denotes Iron put, except otherwise stated.
 Bearings are based on Solar Observations
 Note: To obtain compass bearing add/subtract minutes in metres
 PLAN of a Parcel of land coloured pink in the Ward of Chaguanas
 Containing four hundred and eighty nine point five sq. metres.
 Surveyed by me, with due authority, in February 2000.
 In accordance with rule 25 (1) of the Land Surveyors' Regulations 1998,
 I certify that this plan is correct.

Checked by: *Winston Ramcharan*
 Entered..... Trinidad and Tobago Land Surveyor..... 28th June..... 2000