

1249 VMZ

36

R.P.O. Vol. 8 fol. 1  
C.T. Vol. 292 fol. 73


now or formerly  
Jean B. Ferret

Cadastral Sheet 54B / 47b, D.240.


Ward of Savana Grande

County of Victoria

BONNE TERRE

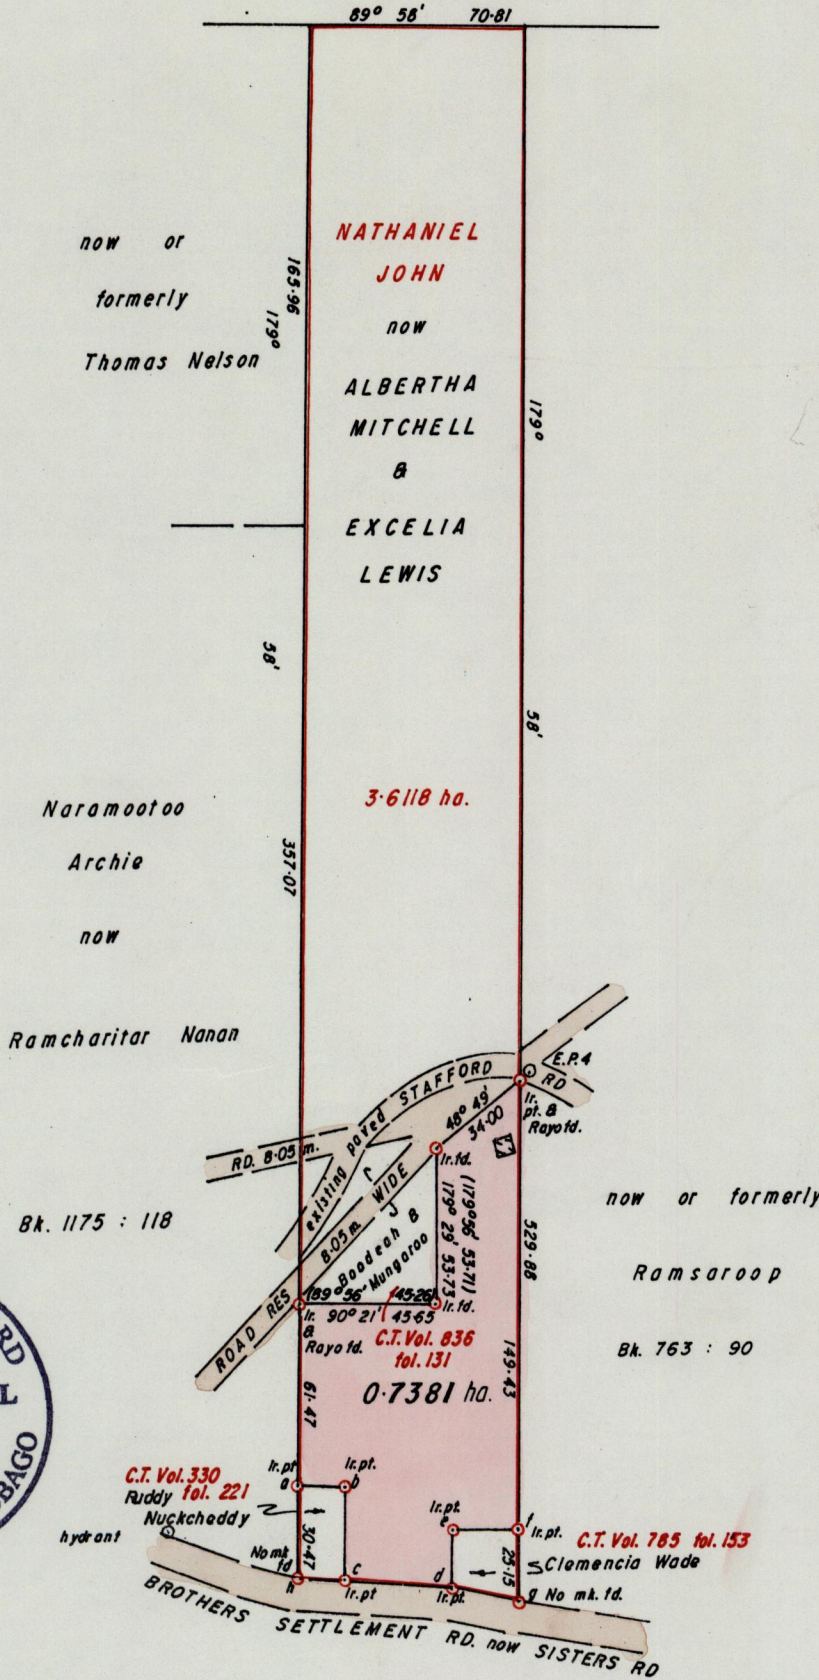

G.N.  
Cassini

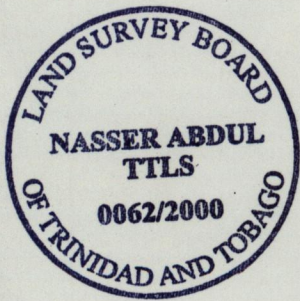

Ir. pt. & Rayo td. - E.P.4	65° 37'	4.06
a - b	89° 58'	15.23
b - c	179° 58'	31.38
c - d	93° 18'	35.51
e - d	179° 58'	21.29
e - f	89° 58'	20.12
d - g	100° 50'	20.49
h - c	93° 23'	15.26
c - hydrant	287° 15'	61.28

Approved

Director of Surveys

Scale 1 / 2500

Distances are in metres

Bearings are based on Solar Obs.

PLAN of a parcel of land coloured pink in the Ward of Savana Grande  
Containing zero point seven three eight one hectare  
Surveyed by me with due authority in October 1999

In accordance with Rule 25 (1) of the Land Surveyors' Regulations 1998, I certify that this plan is correct.

Checked by 21.00.92.17  
Ent .....

Nasser Abdul  
Trinidad & Tobago, Land Surveyor

31<sup>st</sup> January 2000