

1249

4

R. P.O. Vol. 118 fol. 511

Crown Grant Vol. 113 fol. 27


C.T. Vol. 1733 fol. 353

Cadastral Sheet 55B, E. 21. N.
3/b

Ward of Charuma

County of Nariva

D.I. 34

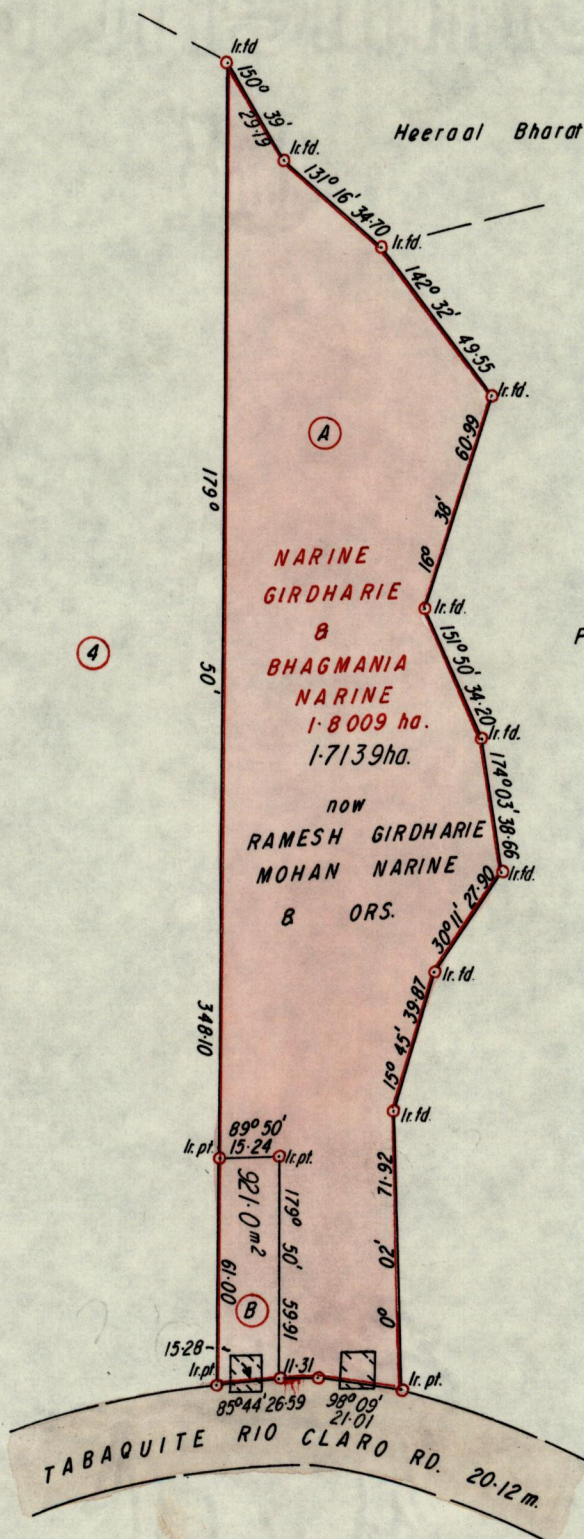

Approved *[Signature]*
 Director of Surveys
 2000.1.20

Scale 1 / 2000
 Distances are in metres

Bearings are based on Solar Obs.
 PLAN of 2 parcels of land coloured pink in the Ward of Charuma
 Containing together one point eight zero six zero hectares
 Surveyed by me with due authority in May 1999 for Ramesh Gidhare
 In accordance with Rule 25 (1) of the Land Surveyors' Regulations 1998, I certify that this plan is correct

Checked by *[Signature]* 00:01:11
 Ent.
 Trinidad & Tobago, Land Surveyor
 20-05-99