
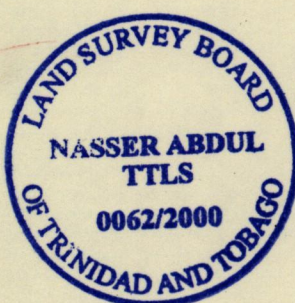


R.P.O. Vol. 43
C.T. Vol. 767

Fol. 149
Fol. 117

Ward of Cunupias
County of Caroni
Cadastral Sheet 23F, D. 2. D.
2/c 4/a

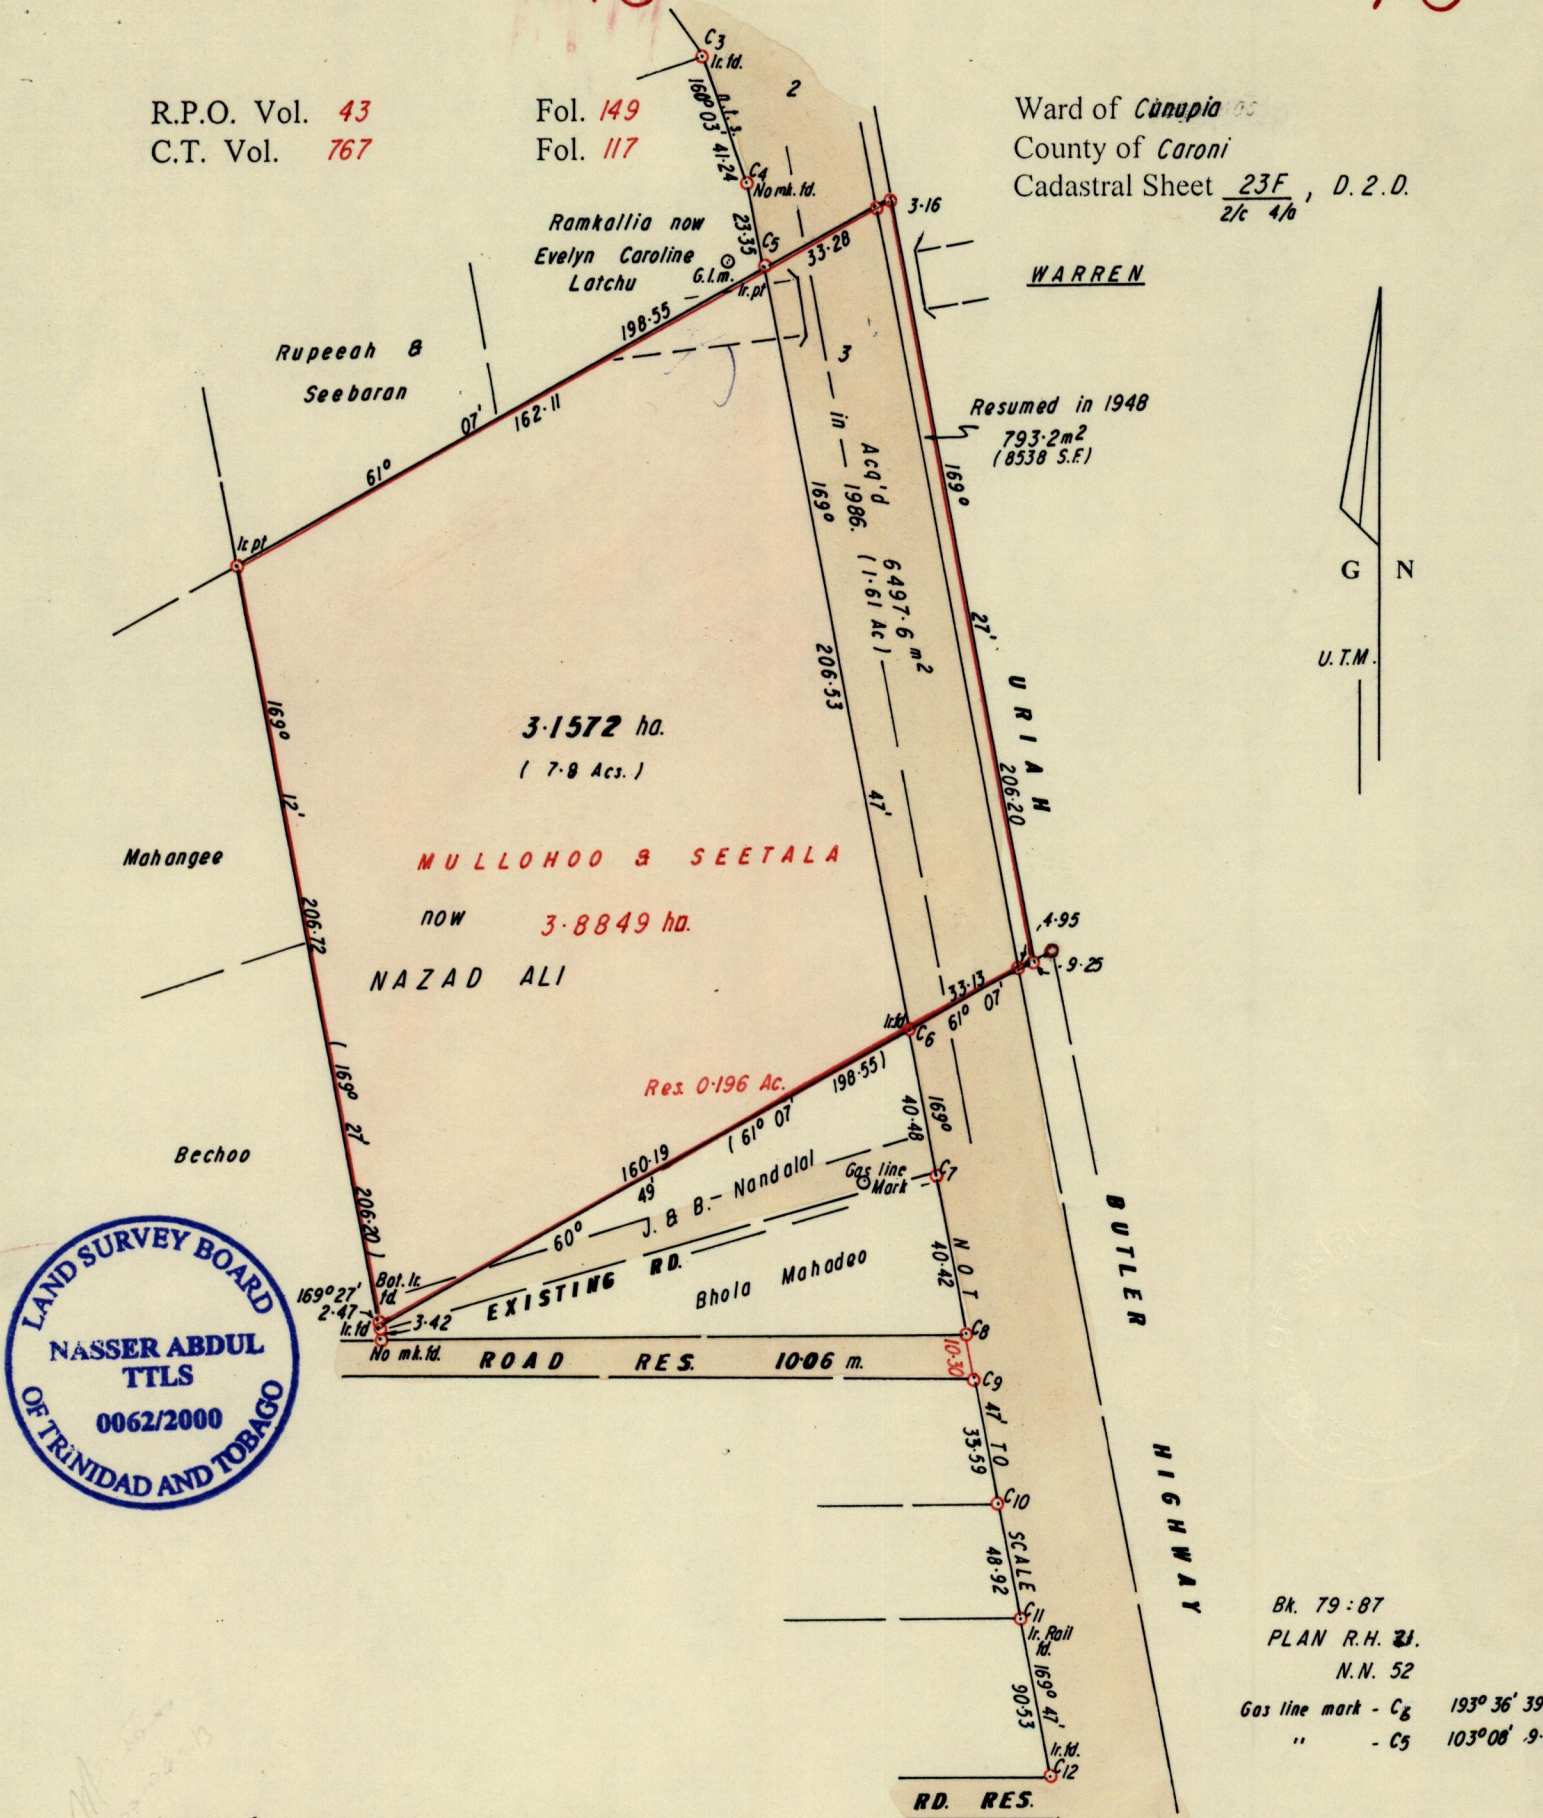

Approved

Nasser Abdul
Director of Surveys 13.4.2000

Note: To Obtain compass bearings add/subtract

○ Denotes No mk. fd. unless otherwise stated
Bearings are Cassini Grid based on Solar Obs.
SCALE 1 / 2000
Distances are in METRES

PLAN of a Parcel of land coloured PINK in the Ward of Cunupias
Containing three point one five seven two hectares
Surveyed by me, with due authority, in March 2000
In accordance with Rule 25 (1), of the Land Surveyors Regulations 1998.
I certify that this plan is correct.

Checked by *Ch 11/04/00* *Nasser Abdul*

Entered , Trinidad and Tobago Land Surveyor 2000
4th April