

To be brought under the Provisions
of the Real Property Ordinance.


U.P.R.N. No.:

1264

Ward of Pointe a Pierre
County of Victoria
Cadastral Sheet D.22.L.

53C
2/d, 4/b

Process ~~JD~~ 66519

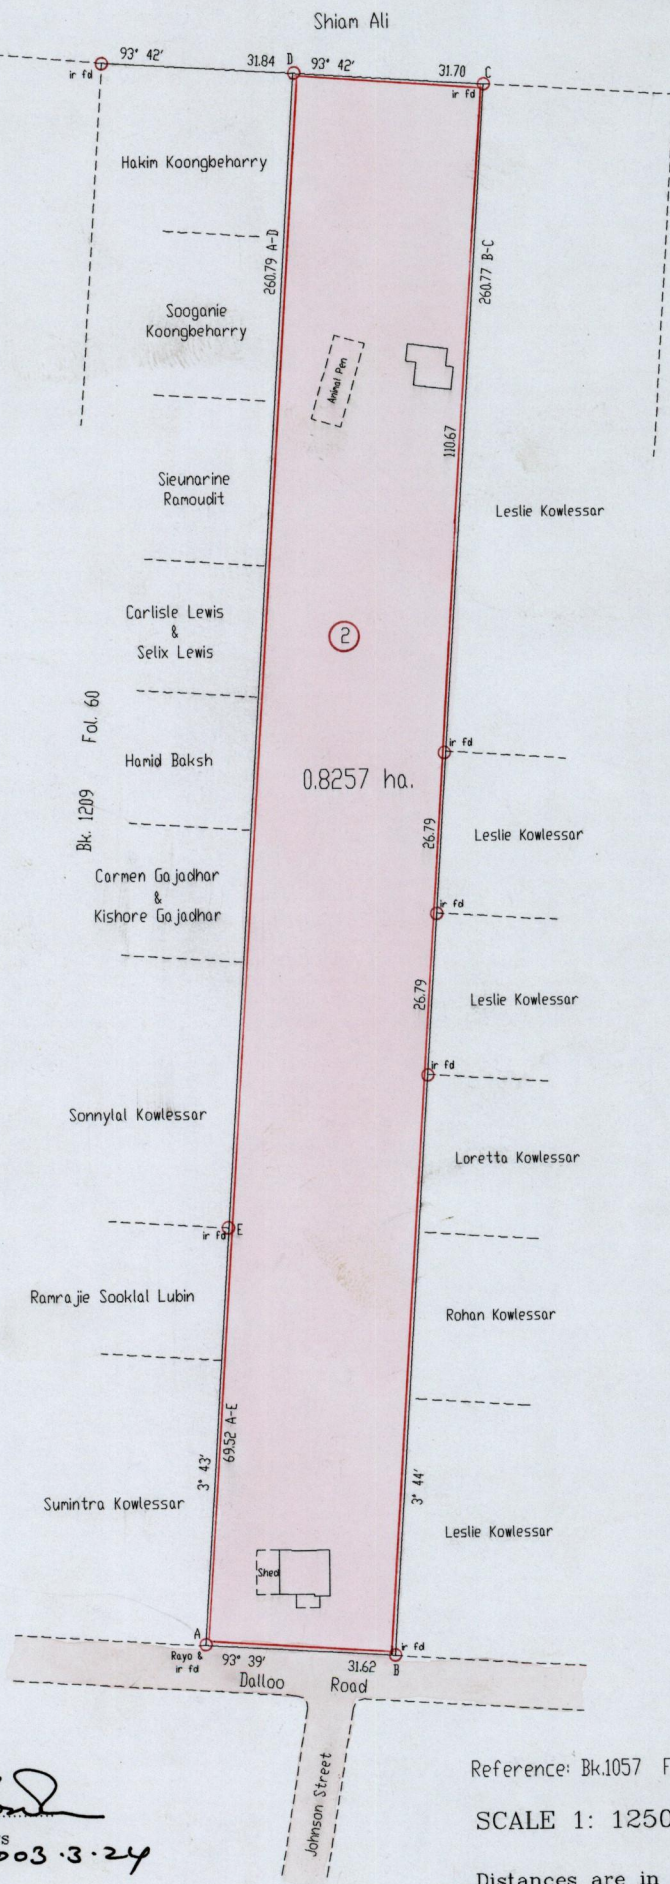

Approved

[Signature]

Director of Surveys
2003.3.24

Reference: Bk.1057 Fol.35

SCALE 1: 1250

Distances are in metres

○ Denotes iron put except otherwise stated

Bearings are Cassini Grid based on Solar Observations

PLAN of a parcel of land coloured pink in the Ward of Pointe a Pierre
Containing zero point eight two five seven hectares

Surveyed by me, with due authority, on August 27, 2002 for Prematie Ragoonanan also called
Prematie Cowlessar also called Prematie Harripersad.

In accordance with Regulation 25(1) of the Land Surveyors' Regulations 1998, I certify that this plan is correct.

Checked by *M.M. 18/03/03*

Entered on *53C by Anand B
Comp April 2003.*

[Signature]

Trinidad & Tobago Land Surveyor

Entered: *T. Belmont*

5/09/2002

