


1264

Process ID#66535

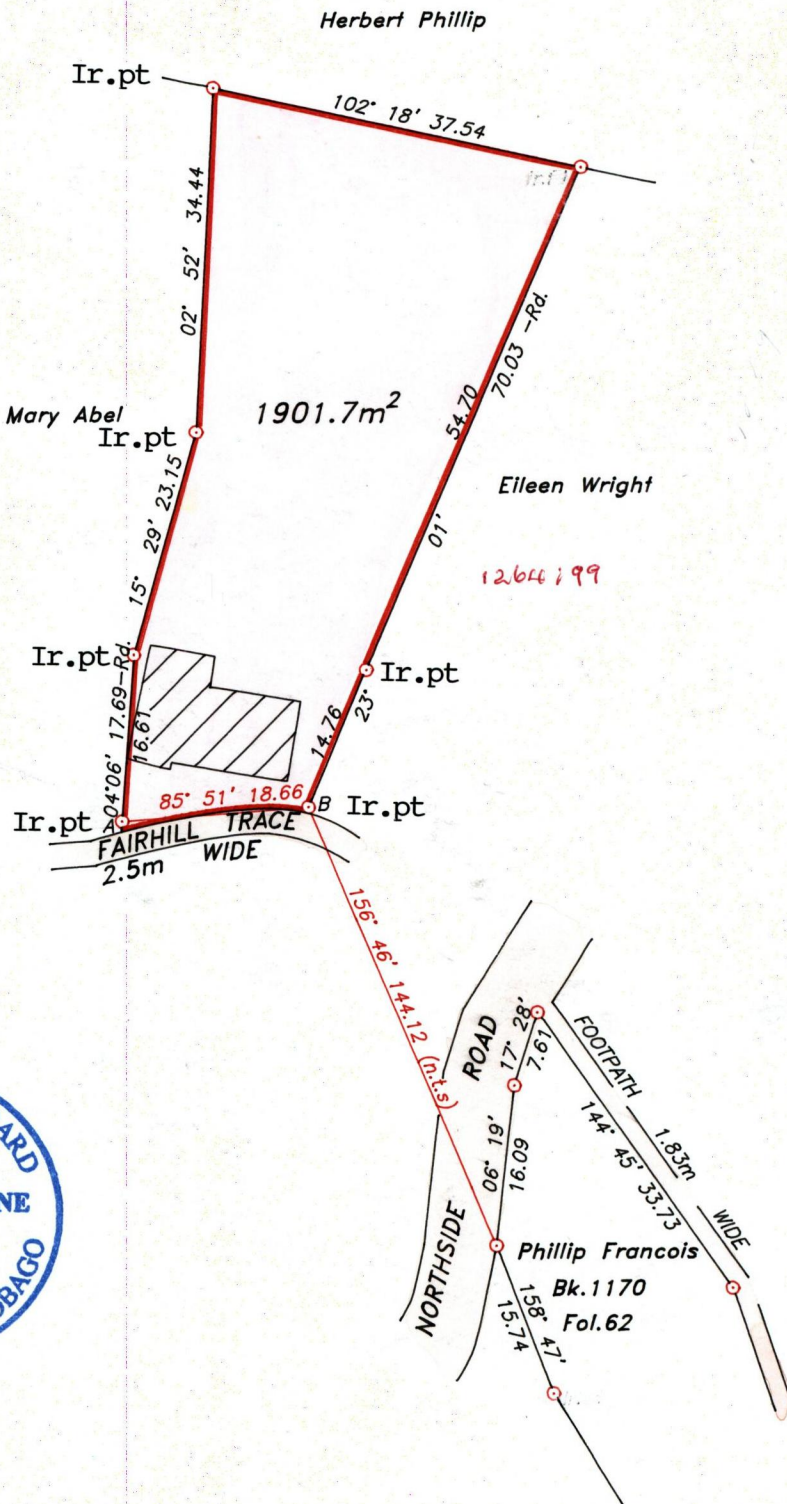

Approved

Lynda Antoine
Director of Surveys 2003.5.14

○ Denotes iron fd, except otherwise stated.

SCALE 1:750

Bearings are grid based on solar observations

Distances are in metres

PLAN of a parcel of land coloured *pink* in the Ward of *Tobago*
Containing *one thousand nine hundred and one point seven square metres.*
Surveyed by me, with due authority on *27th August 2001* for *William Joseph*
In accordance with regulation 25 (1) of the Land Surveyor's Regulation 1998, I certify that this
plan is correct.

Checked by *Robert 6/11/03*


Entered

KALBERT
24.6.2013

Trinidad & Tobago, Land Surveyor

Lynda Antoine
5th March

2002.

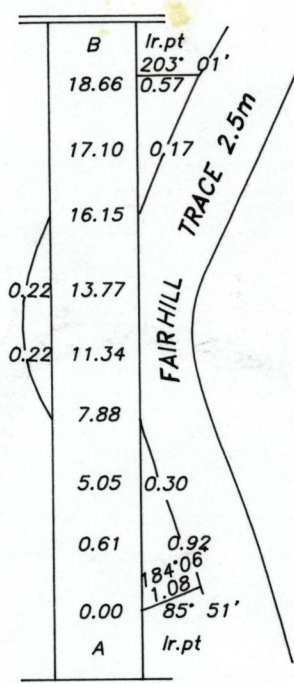

18 JUN 2002
 Lands and
 Surveys
 Division

1264/108