
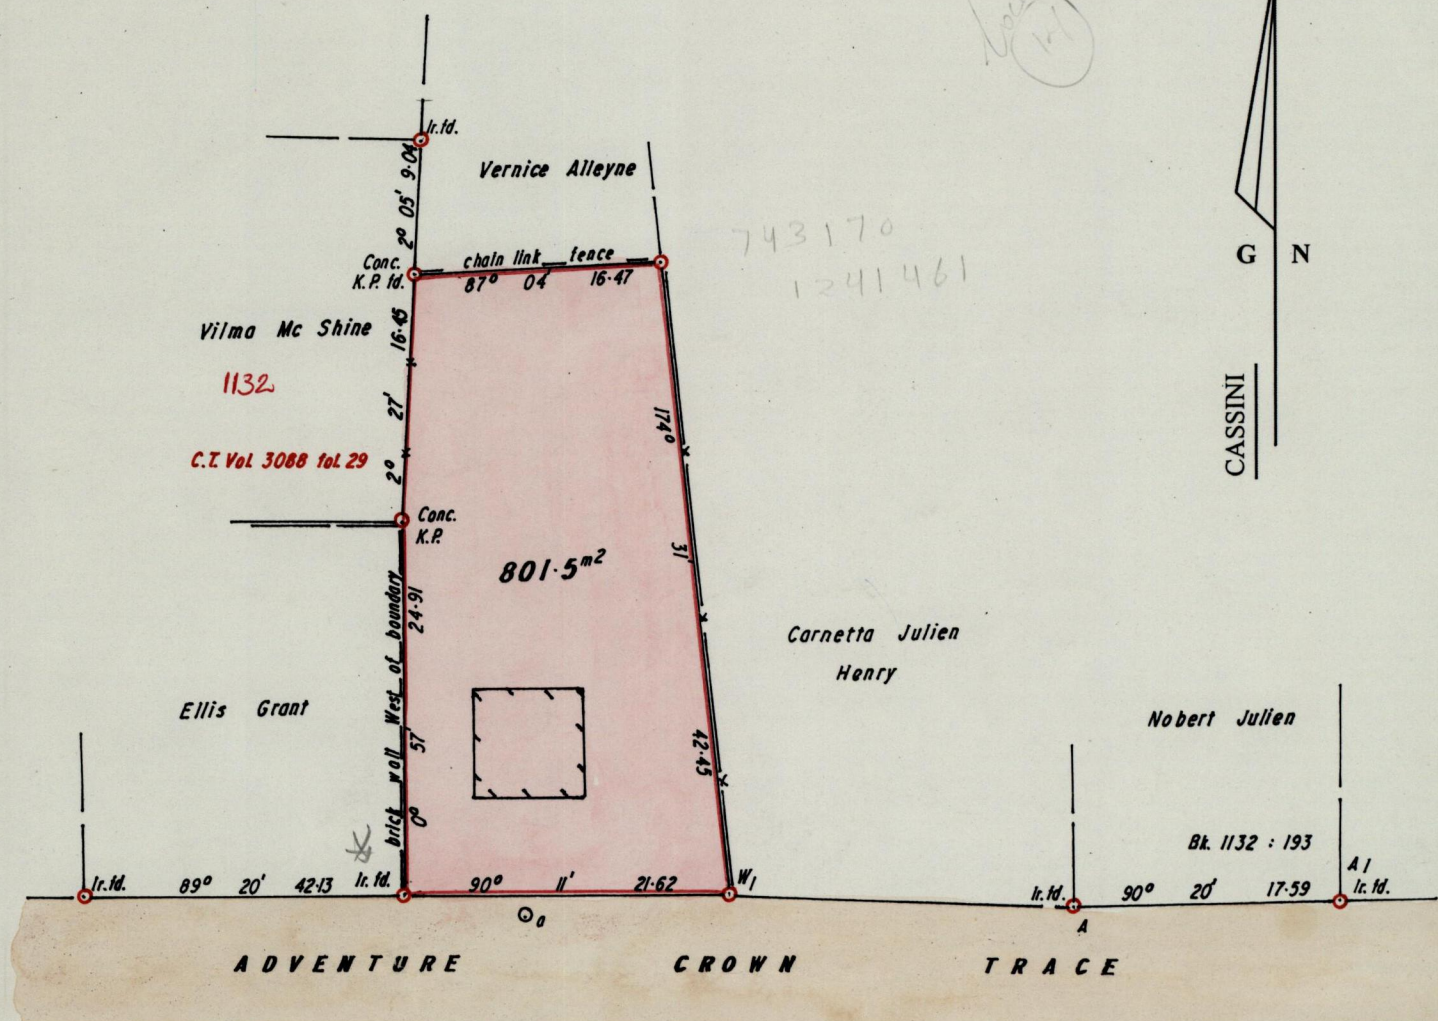


1264

To be brought under the provisions of the Real Property Ordinance

Ward of Tobago  
Parish of St. David  
Cadastral Sheet  $\frac{1C}{2/c/3}$ , 1. 12. M.

Process ID#66537

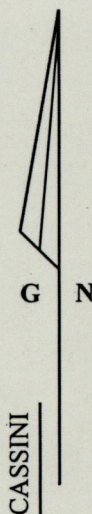

a - W<sub>1</sub> 35° 29' 2.26  
a - A 87° 48' 24.12

Approved

*[Signature]*

Director of Surveys 2003.5.14

○ Denotes Iron put unless otherwise stated

Bearings are Cassini Grid based on Solar Obs.

SCALE 1 / 500

minutes

Distances are in METRES

Note: To Obtain compass bearings add/subtract

PLAN of a Parcel of land coloured PINK in the Ward of Tobago  
Containing eight hundred and one point five square metres  
Surveyed by me, with due authority, in 10<sup>th</sup> July 1999 & 20<sup>th</sup> June 2000 for Pamela Woods  
In accordance with Rule 25 (1), of the Land Surveyors Regulations 1998.  
I certify that this plan is correct.

Checked by *[Signature]* TTLS

Entered 7/7/03 Ce.  $\frac{1C}{2/c/3}$  Trinidad and Tobago Land Surveyor 3<sup>rd</sup> July 2000

K. Albert  
9-5-2013