

1264



located (14)

119

To be brought under the provisions of
The Real Property Ordinance

Ward of Naparima
County of Victoria
Cadastral Sheet 63.B. (G-8-A)
2/a

Process ID#66548

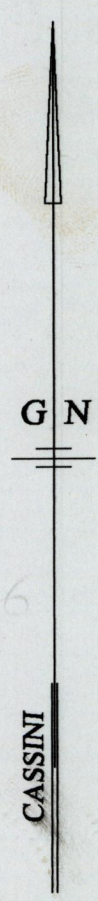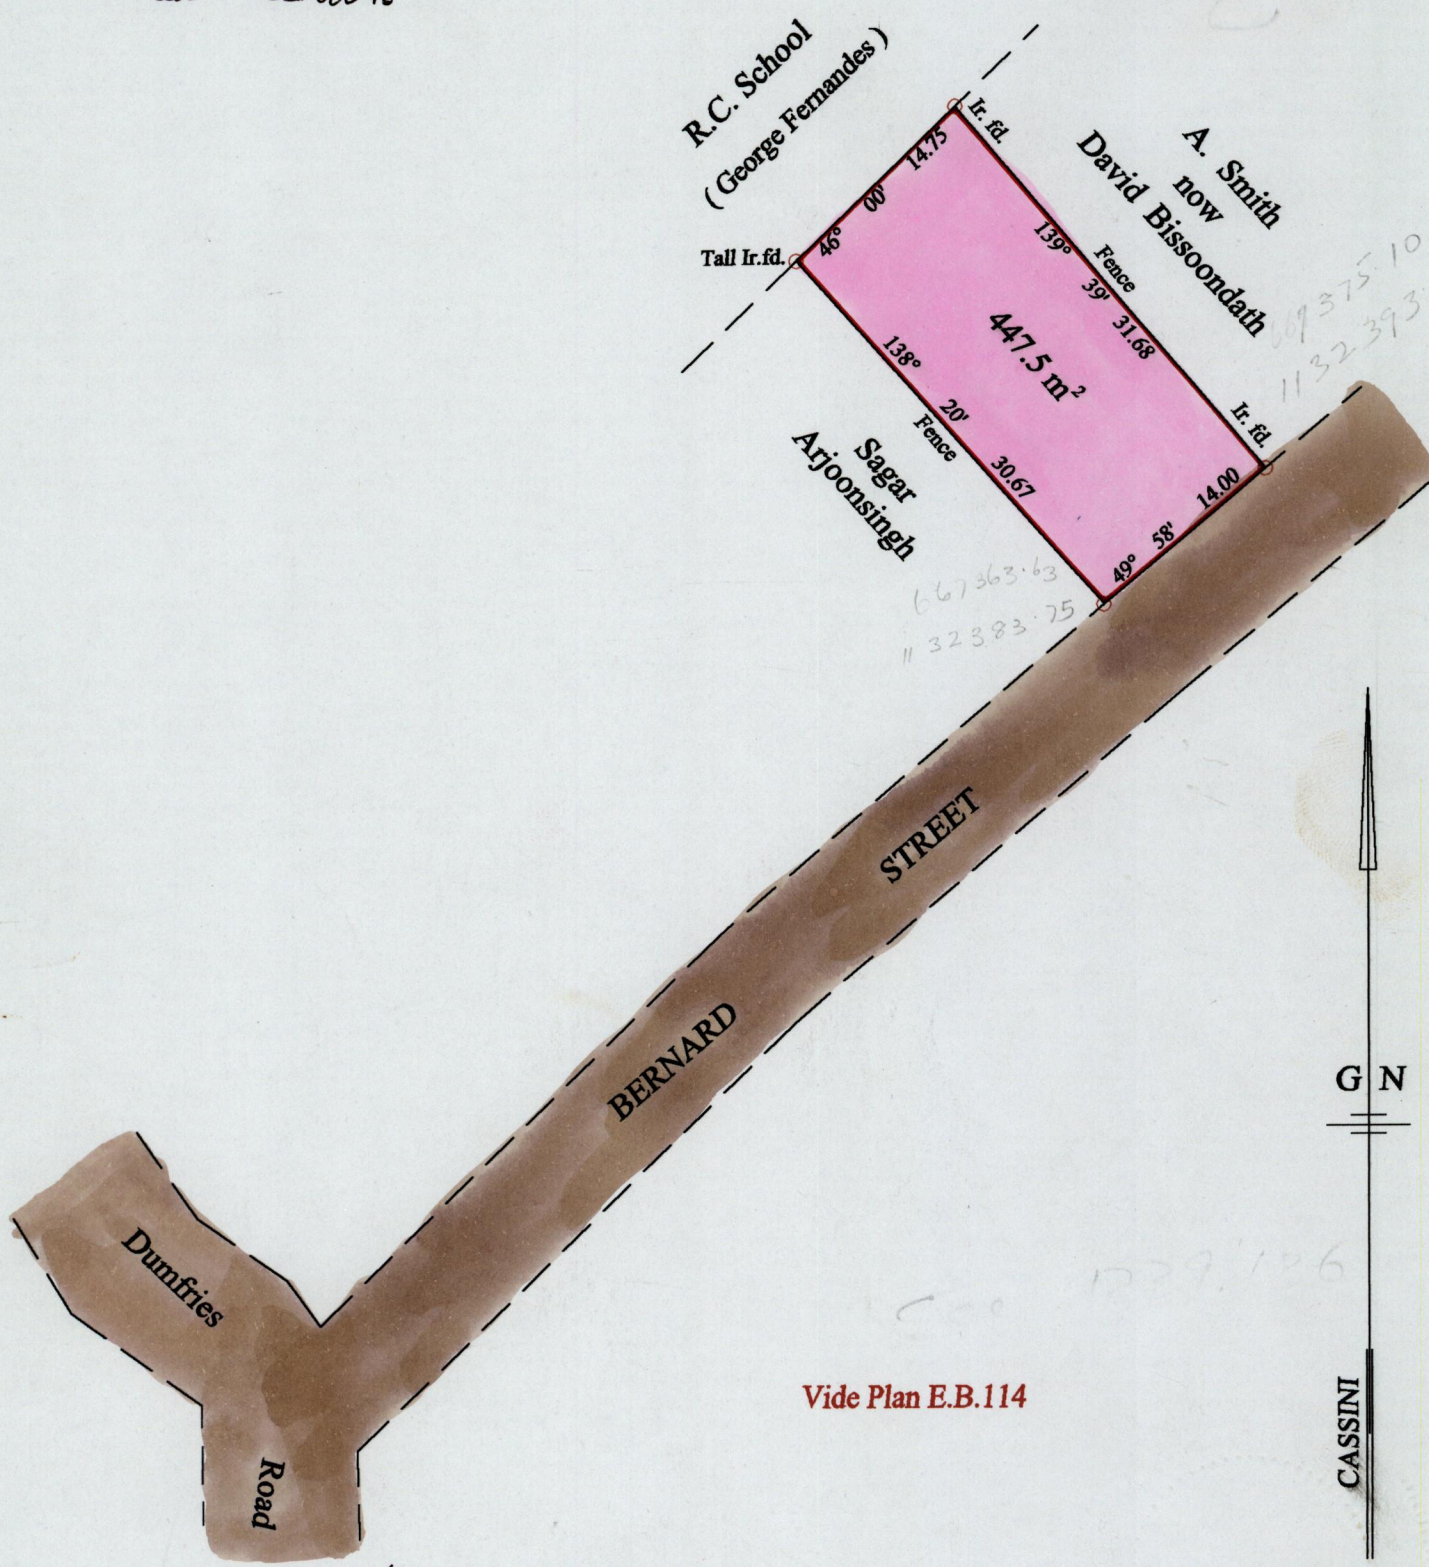

Vide Plan E.B.114

Approved *[Signature]*
Director of Surveys
2003.07.22

○ Denotes Iron put except stated otherwise.
Note: Bearings are cassini grid based on solar observations
SCALE : 1:500
Distances are in metres

PLAN of a Parcel of land coloured pink in the Ward of Naparima
Containing four hundred and forty seven point five square metres
Surveyed by me, with due authority, on the 2nd September 2002 for Mr. Angad Rampersad
In accordance with Regulation 25 (1) of the Land Surveyors' Regulations 1998,
I certify that this plan is correct.

Checked by *[Signature]*

Entered on 638/A 8/03 Trinidad & Tobago Land Surveyor 19.09.2002

