


1264

To be brought under the Provisions of the Real Property Ordinance

Process ID #66428

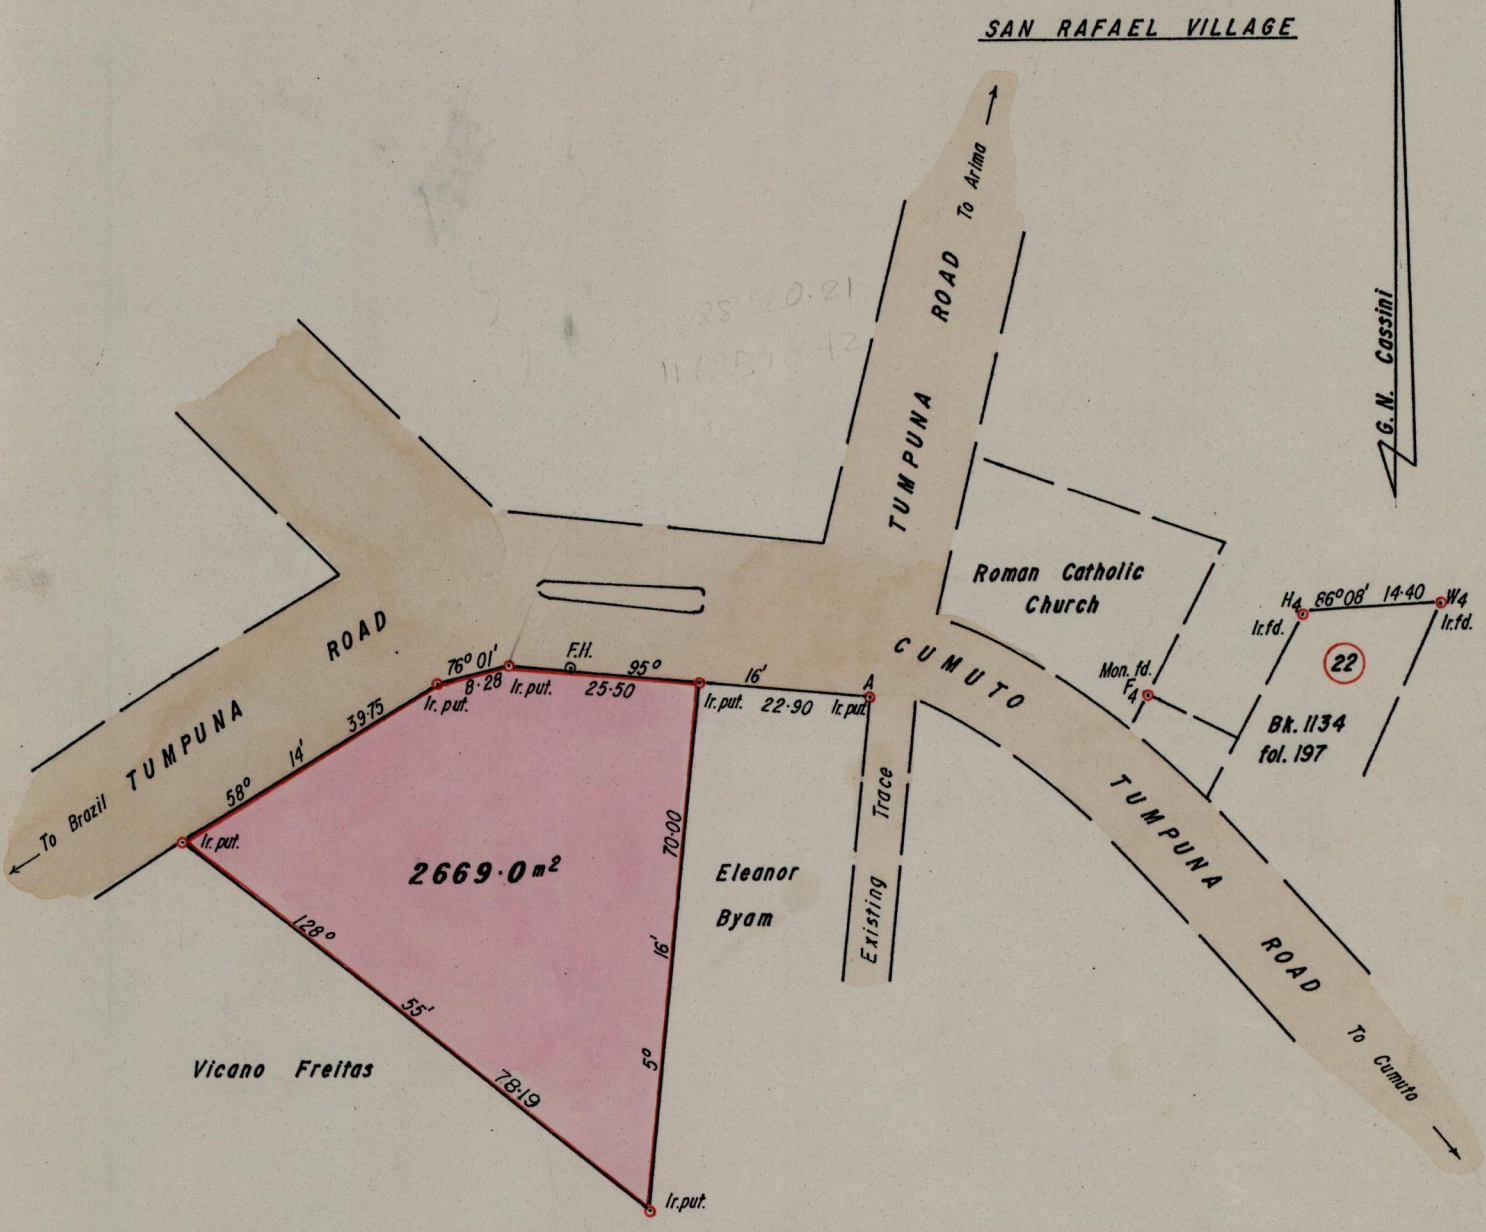

A - F4	90° 59'	78.10
F4 - H4	62° 10'	23.34
A - F.H.	276° 25'	40.39

( F.H. Fire Hydrant. )

Approved *[Signature]*  
 Director of Surveys  
 2007.10.16

Scale - 1 / 1000  
 Distances are in metres

Bearings are Cassini based on Solar Observations

PLAN of a parcel of land coloured pink in the Ward of San Rafael  
 Containing two thousand six hundred and sixty nine square metres

Surveyed by me with due authority 15<sup>th</sup> April 1995 at the request of Martin Belix  
 In accordance with rule 25(1) of the Land Surveyors Regulations 1998 I certify that this plan is correct.

Checked by #N. a: 08: 07.  
 Ent. on. 24F. 2/04  
 A. P. 01-10-13

*L. A. Roopehand*  
 Land Surveyor, Trinidad & Tobago 22/2/96

