

To be brought under the provisions of the Real Property Ordinance.

Cadastral Sheet D.7.P.

33F
2/d


Ward of Chaguanas

County of Caroni

Process JD #66550

67217741

1158720/01

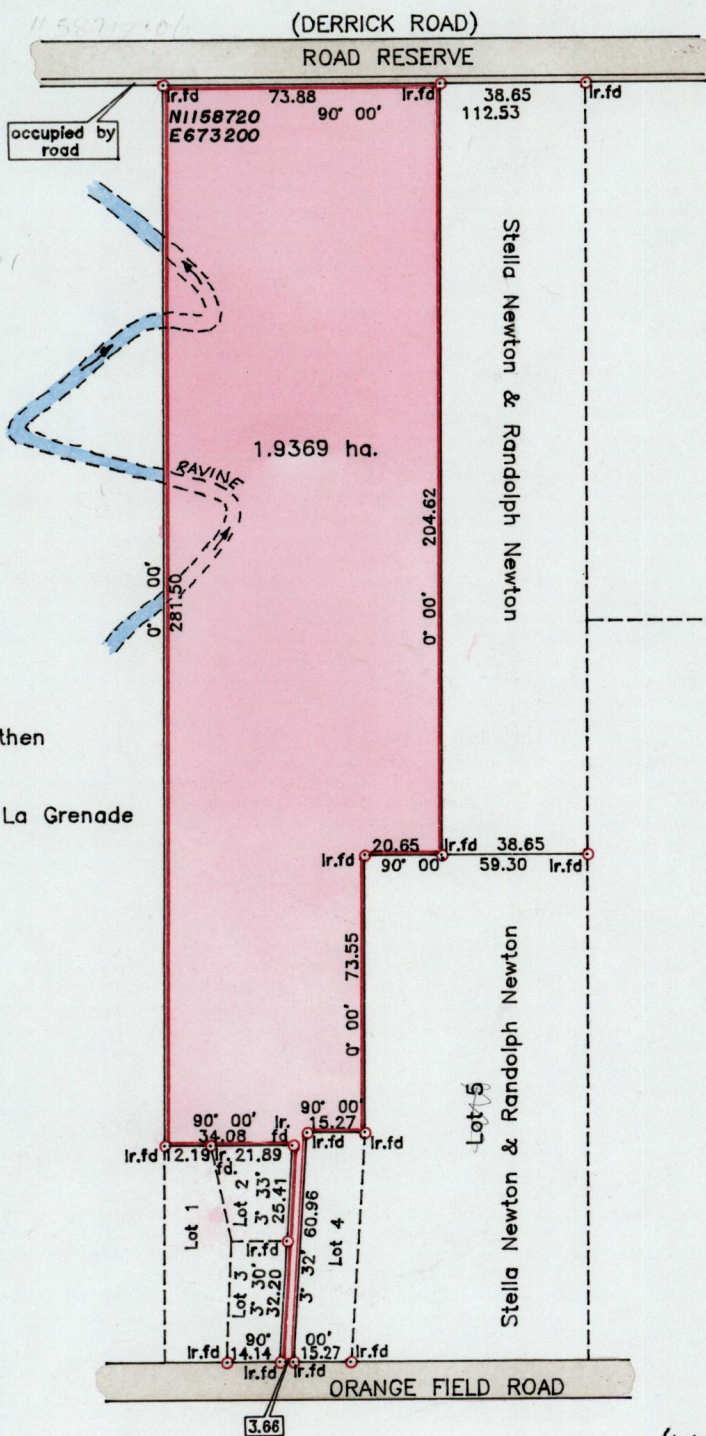

Buddoo then
Edith de La Grenade

G N
cassini



(Lots 1, 2 & 4) Colleen Alexander

Approved

Director of Surveys

1003 8 5

See Bks. 1170 Fol. 25
1097 Fol. 59
1099 Fol. 122

Prov. Bk. 1265:4
Bk. 1286:77

SCALE 1/2000

Distances are in metres

o Denotes Iron put except where otherwise indicated.

Note: To obtain compass bearings add - minutes.

PLAN of a Parcel of land coloured pink in the Ward of Chaguanas

Containing one point nine three six nine hectares

Surveyed by me with due authority on 27th July 1995 for Colleen Alexander

In accordance with Reg. 25 (1) of the Land Surveyors' Regulations 1998, I certify that this plan is correct.

Checked by *[Signature]* 17 June 02

Entered 33F/2d JD 8/02

ENTERED: CMVS: *[Signature]*

Trinidad & Tobago
Land Surveyor

[Signature]
22nd May 2002

Volume 4 \La\ Alexander C