

1264

129

To be brought under the provisions of the Real Property Ordinance Cadastral Sheet D.2.L. 33C


Borough of Chaguanas 2/b

County of Caroni

Process ID#66633

1264 1264

Charlieville

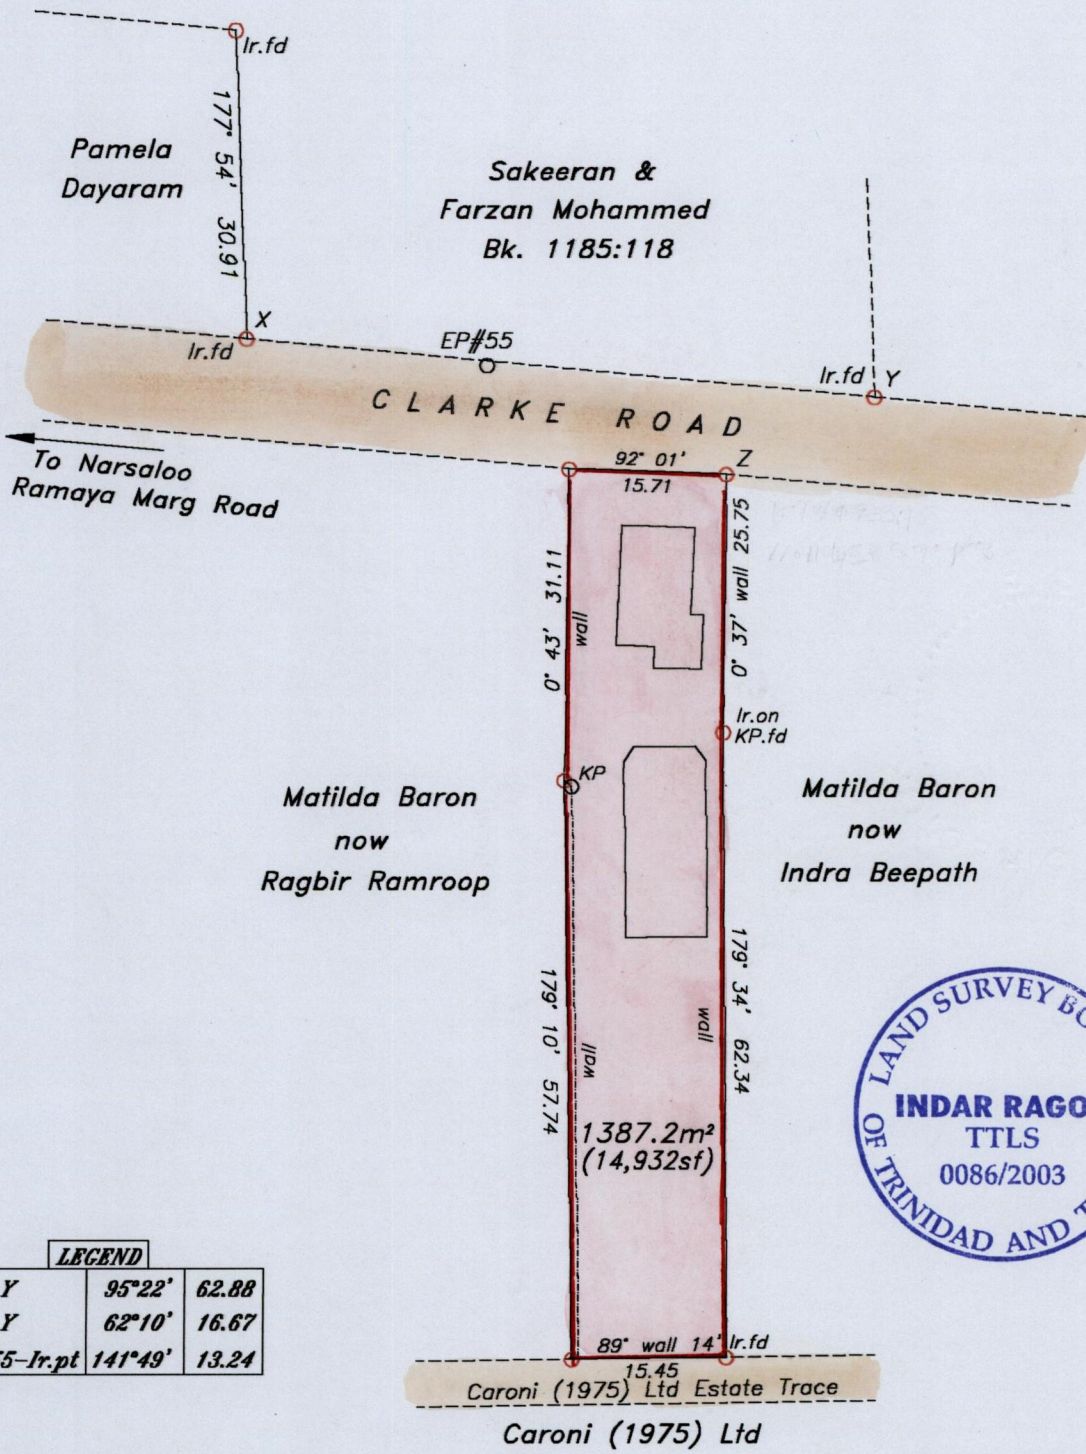

LEGEND		
X - Y	95°22'	62.88
Z - Y	62°10'	16.67
EP#55-Ir.pt	141°49'	13.24

N: 1166043
E: 674093

SCALE 1/750

Distances are in metres

○ Denotes Iron Put except when stated otherwise.

Bearings are Cassini Grid based on solar observations.

Plan of a parcel of land coloured pink in the Borough of Chaguanas

Containing one thousand three hundred and eighty seven point two square meters.

Surveyed by me, with due authority on 6th December 2002 for Karen Ramai & Ramdeo Ramai.

In accordance with Regulation 25 (1) of the Land Surveyors' Regulations 1998,

I certify that this plan is correct.

Checked by Zm 28/08/03

Approved J.A 204
[Signature]
Director of Surveys
2003-9-11

Entered by 12/9/03 CE 33C/2b

Trinidad and Tobago Land Surveyor 12th May 2003