


Ward of Savana Grande
County of Victoria
Cadastral Sheet G.4.K., 54D
2/c

located @
Roman Catholic Archbishop

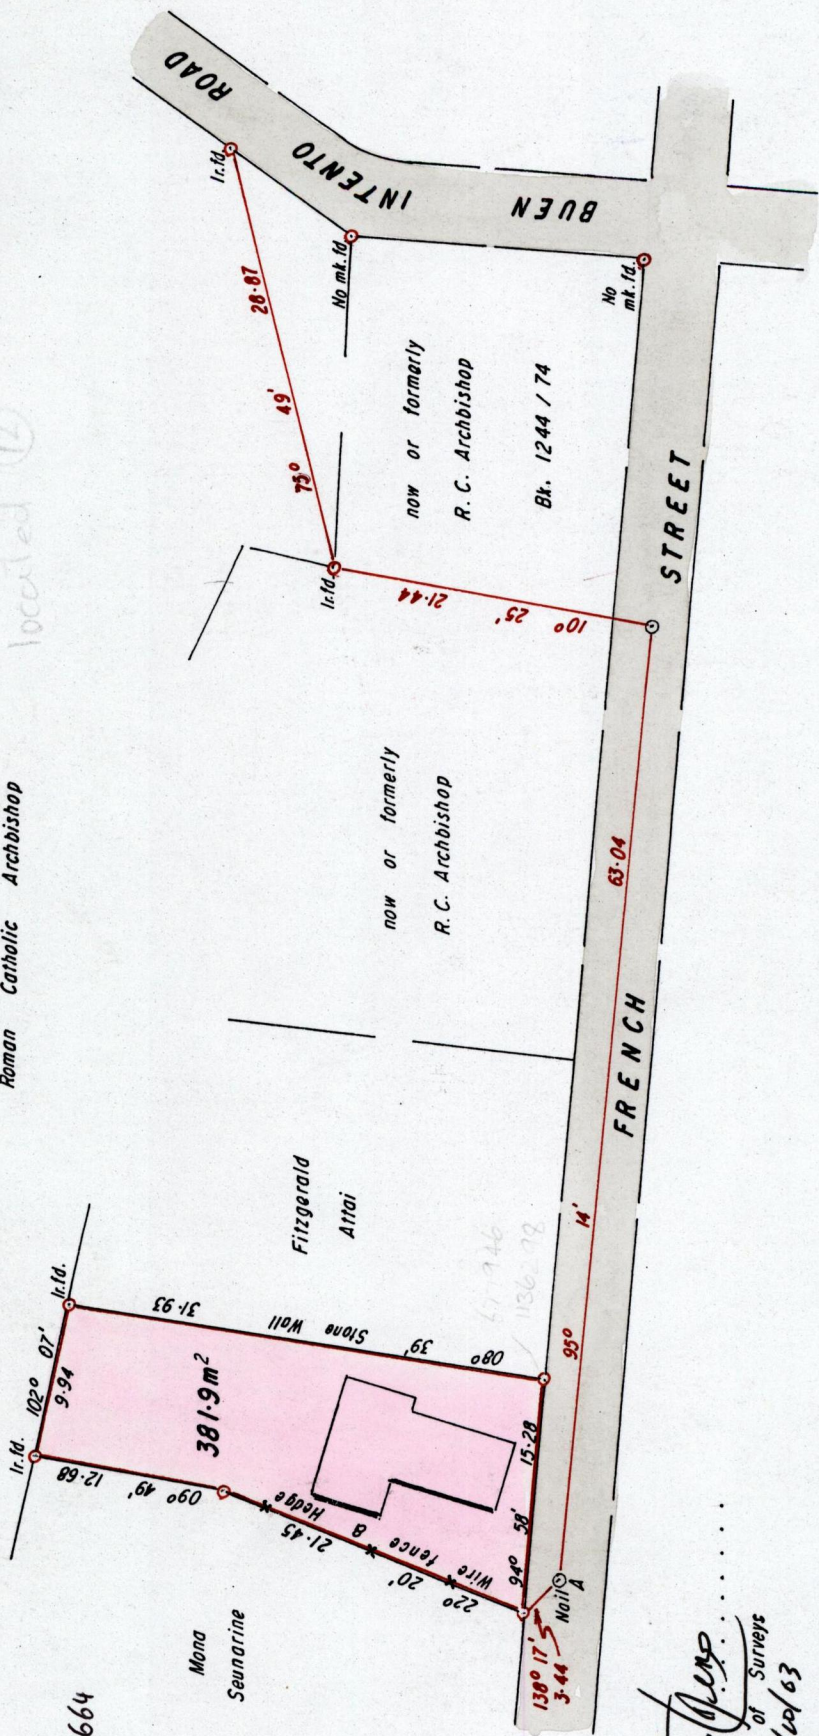

Process ID# 66664

Approved
[Signature]
Director of Surveys
03/10/03

Bearings are Cassini Grid based on Solar Obs.

Note: To Obtain compass bearings add/subtract minutes

SCALE 1/500

Distances are in METRES

• Denotes Iron put unless otherwise stated

PLAN of a Parcel of land coloured Pink in the Ward of Savana Grande

Containing three hundred and eighty one point nine square metres

Surveyed by me, with due authority, 3rd October 2001 for Felix Richards

In accordance with Reg. 25 (1) of the Land Surveyors' Regulations 1998, I certify that this plan is correct.

Checked by *[Signature]*
Entered 540 @ 19/03

[Signature]
Kelvin Ramdass

Trinidad and Tobago Land Surveyor 20/10/01

Entered: *[Signature]*

