



1264 1264

144

To be brought under the provisions of the Real Property Ordinance

Cadastral Sheet H.5.A, 56E  
2/a, 2/b  
Ward of Guayaguayare  
County of Mayaro

Process 66690

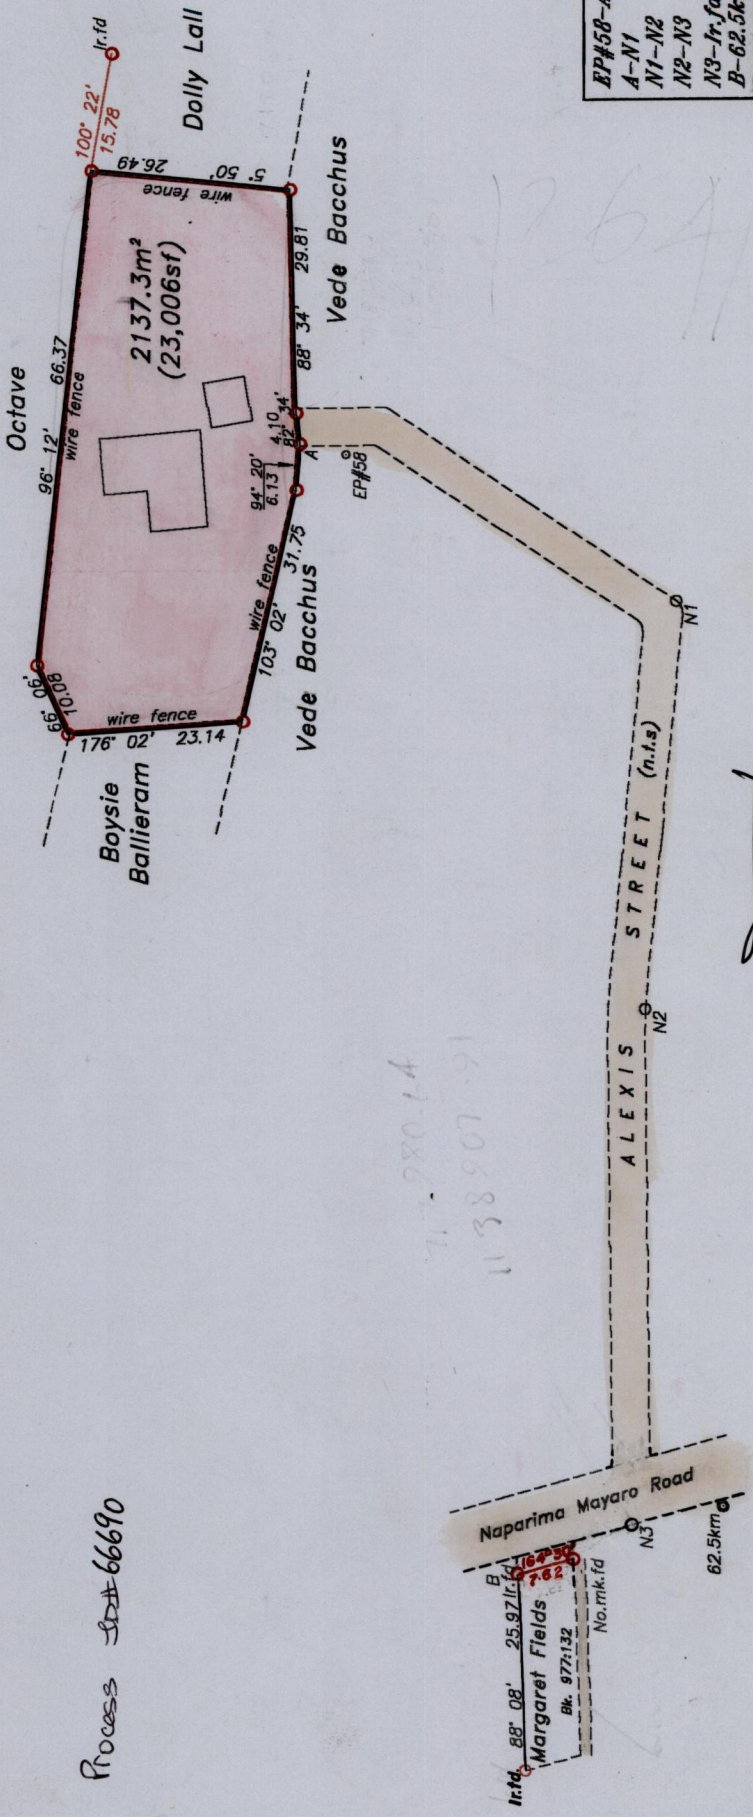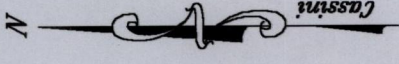

Approved *[Signature]*  
Director of Surveys  
2008/11/10

SCALE 1/1,000

Distances are in metres

○ Denotes Iron Put except when stated otherwise.

Bearings are Cassini Grid based on solar observations.

Plan of a parcel of land coloured pink in the Ward of Guayaguayare

Containing two thousand one hundred and thirty seven point three square meters.

Surveyed by me, with due authority on 16th November, 2002 for Margaret-Ann Lee Fook & Chris Lee Fook

In accordance with Regulation 25 (1) of the Land Surveyors' Regulations 1998,

I certify that this plan is correct.

Checked by *[Signature]* 20/10/08

Entered by *[Signature]* 13/1/08

ENTERED CMIS: *[Signature]*

*[Signature]* Sndr. Rega

Trinidad and Tobago Land Surveyor 12th May 2007