

1266


To be brought under the provision of the Real Property Ordinance

Vol. 4829 fol. 493A

Process # 66691

Ward of Guayaguayare
County of Mayaro
Cadastral Sheet (H.5.I) 56.E. 4/d

located

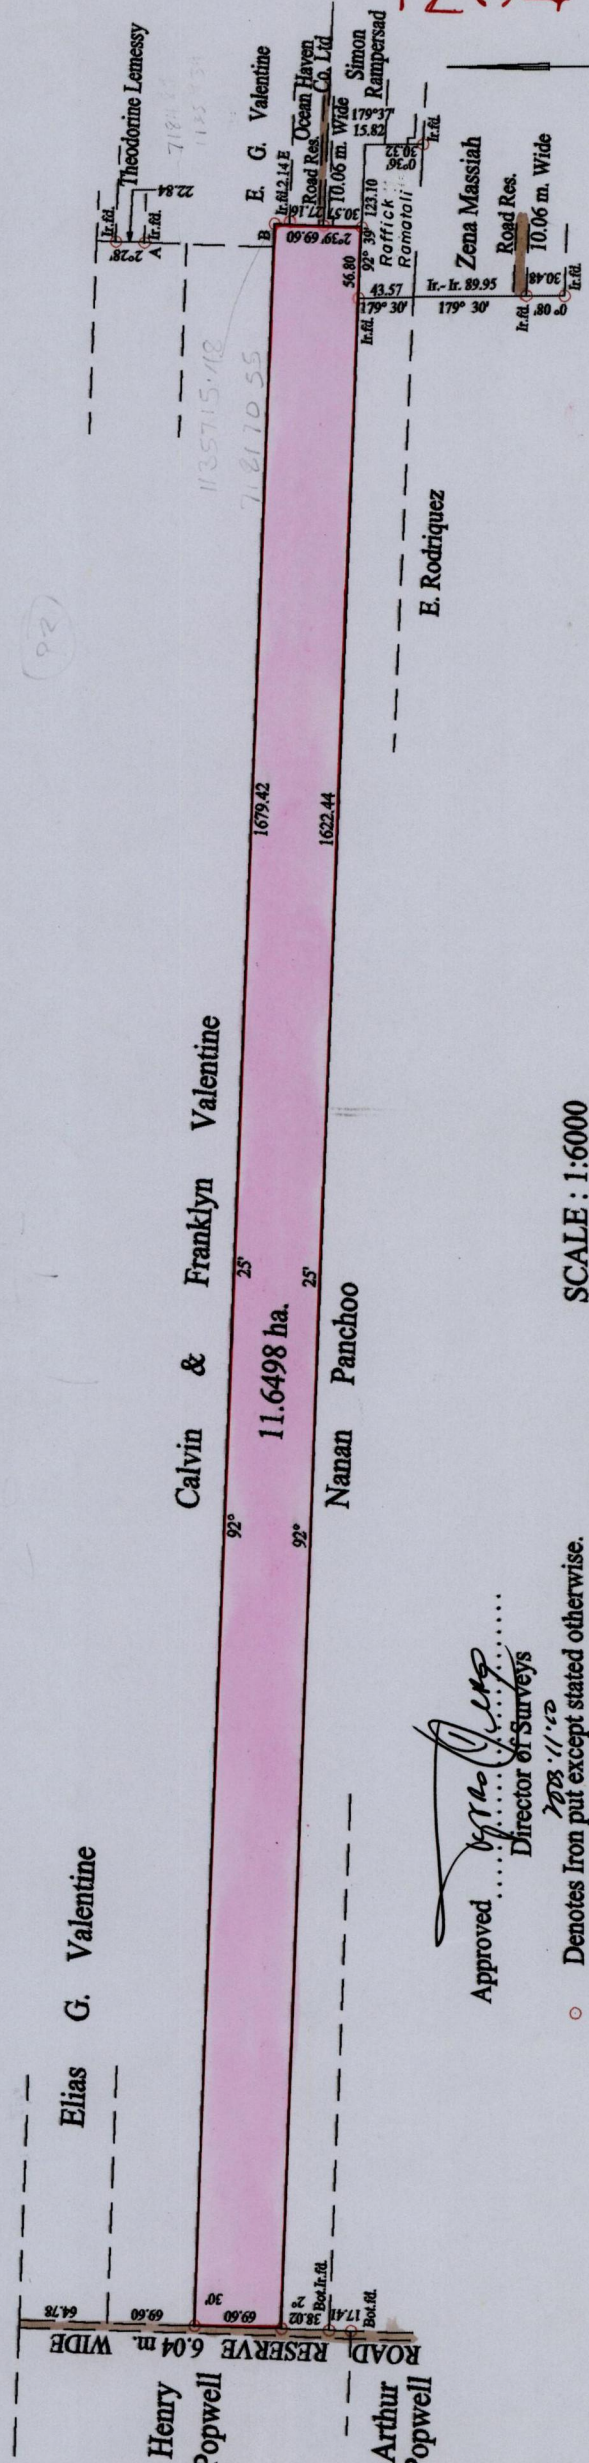

11.6498 ha.

Approved: *[Signature]*
Director of Surveys
2008.11.22

○ Denotes Iron put except stated otherwise.

Note: Bearings are cassini grid based on solar observations

PLAN of a Parcel of land coloured pink in the Ward of Guayaguayare

Containing eleven point six four nine hectares

Surveyed by me, with due authority, on the 3rd. and 20th. December 2002 for Ocean Bay Ltd.

In accordance with Regulation 25 (1) of the Land Surveyors' Regulation 1998,

I certify that this plan is correct.

Checked by: *[Signature]*

Entered on: 56.E. fol. 493A Trinidad & Tobago Land Surveyor 26.02.2003

SCALE : 1:6000

Distances are in metres

A - B 172° 06' 104.91

Vide Plan K.G.17

Vide Bk. 1159 fol. 157

Vide Bk. 1212 fol. 53



145

1264