

1264

Ward of St. Anns

County of St. George


To be brought under the provisions of the Real Property Ordinance

Cadastral Sheet B.17.F., 13F  
3/a

Process LD#66434

"BOURG MULATRESSE"

Bk. 513 : 266  
Bk. 1046 : 127

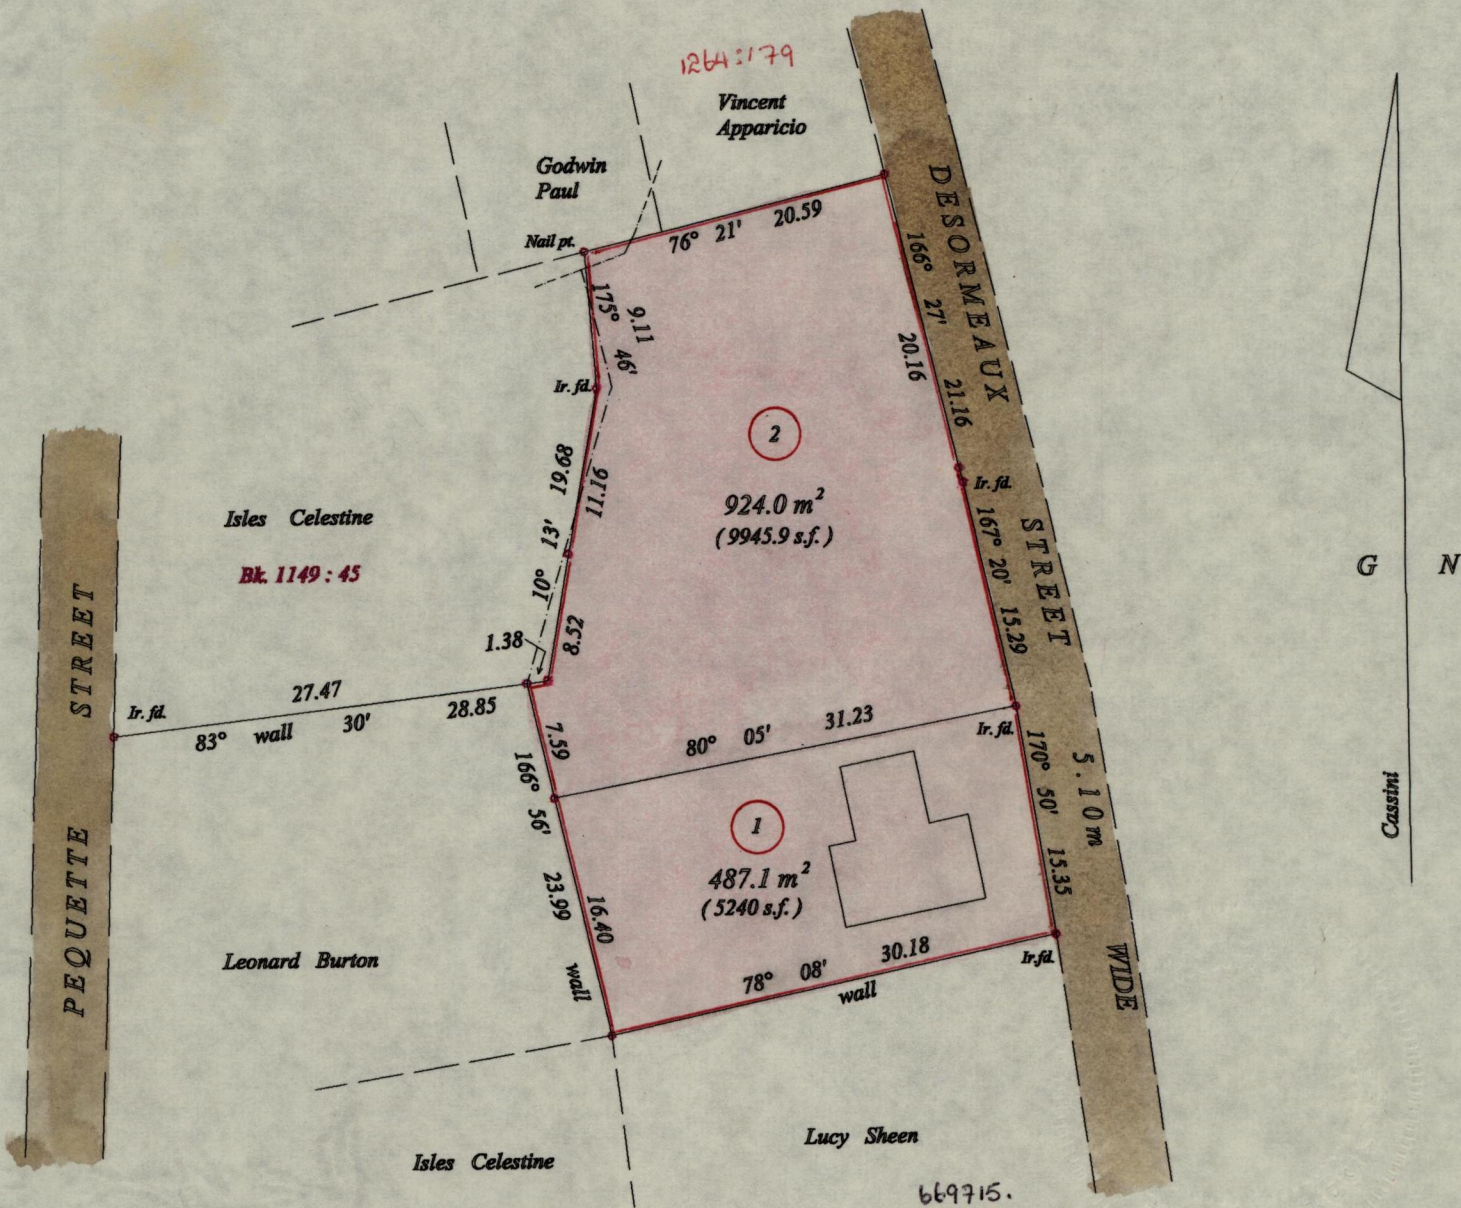

669715.  
1180217  
WGS 84

Approved   
Director of Surveys  
2007.11.08

② See Bk 1292: 187  
SCALE 1 / 500  
○ denotes Iron put unless otherwise stated

Distances are in metres

Bearings are Cassini Grid based on Solar Observations

Plan of 2 Parcels of land coloured pink in the Ward of St. Anns

Containing (1) four hundred and eighty seven point one square metres  
(2) nine hundred and twenty four point zero square metres

Surveyed by me, with due authority, on April 07, 2001 for Cecil Gittens

In accordance with Rule 25(1) of the Land Surveyors' Regulations 1998, I certify that this plan is correct.



Checked by

Trinidad and Tobago Land Surveyor

Entered 13F 8/03

April 27 2001

ENTERED CMIS: 25.09.2013