


1264

150

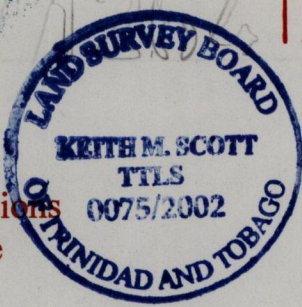

Cadastral Sheet I. 17. F 1F
3/d


U.P.R.N.

Ward of Tobago
Parish of St Andrew

To be brought under the provisions
of the Real Property Ordinance

Process ID#66696

located (11)

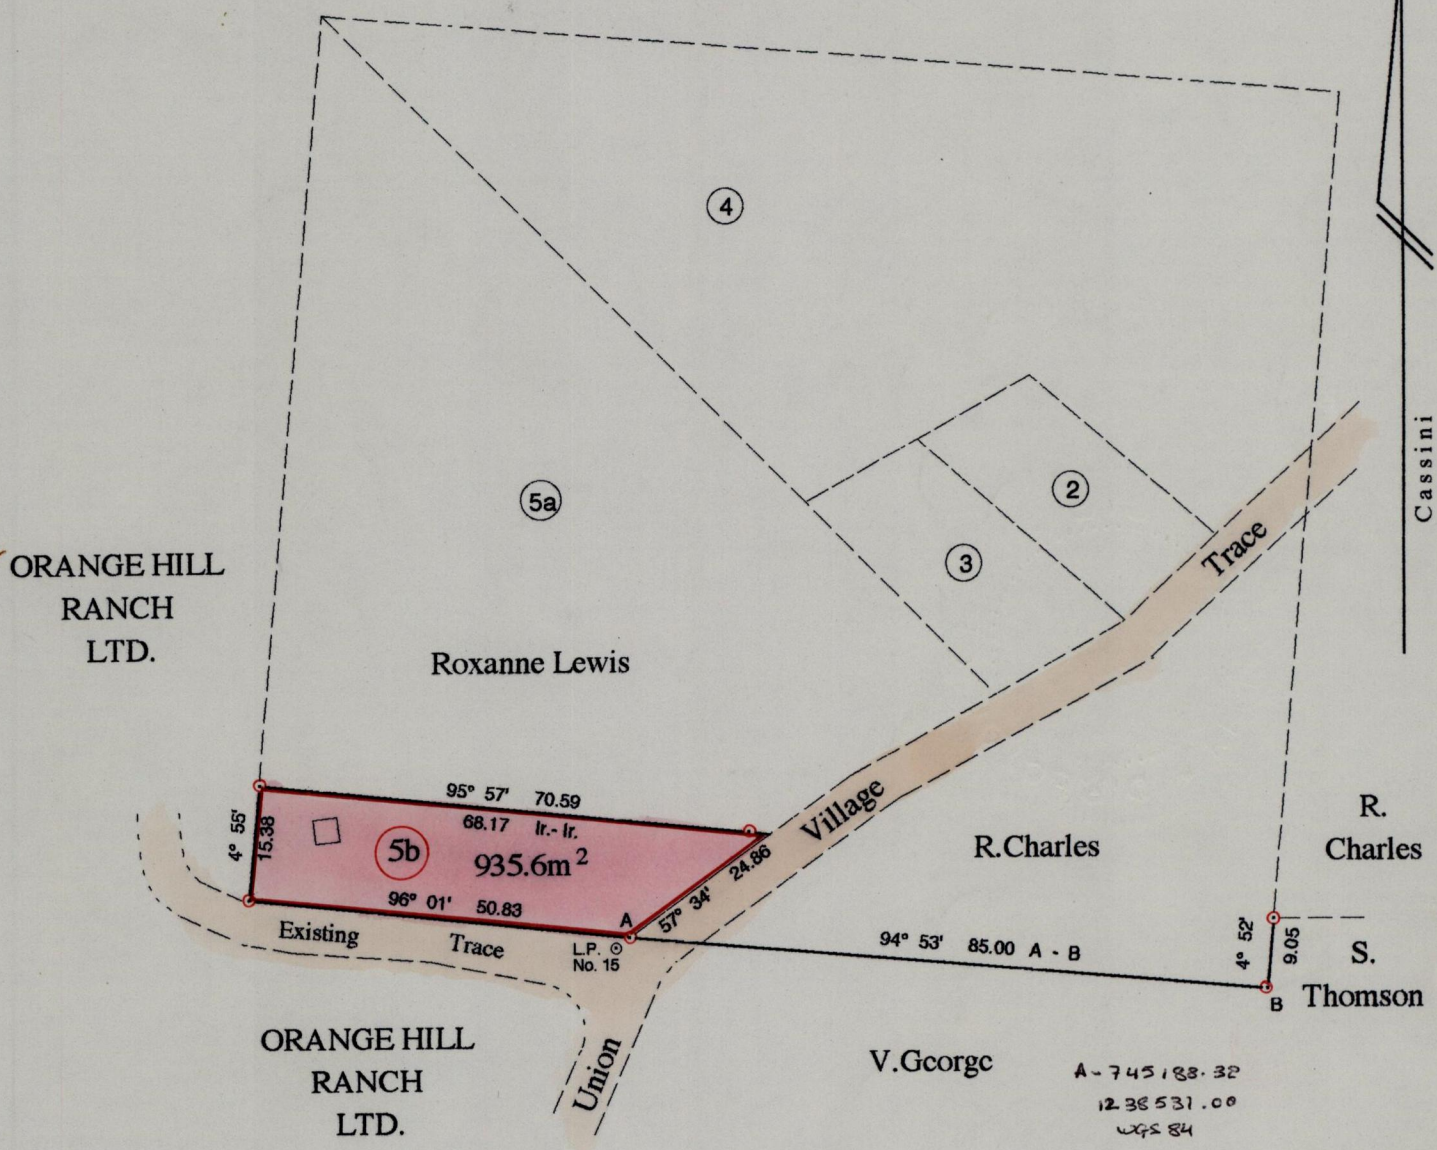

A - 745183.32
1236531.00
47584

Line	Brg.	Dist.
Lp#15 - A	51° 37'	2.20

Approved
Director of Surveys
2003.12.17

Vide Plan CN 89
Plan BG 7

- Denotes Iron Found unless otherwise stated
- Bearings are Cassini Grid based on Solar Obs.

SCALE 1 : 1000
Distances are in metres

PLAN of a Parcel of land coloured pink in the Ward of Tobago
Containing nine hundred and thirty five point six square metres
Surveyed by me, with due authority, on 4th October 2002 for Roger Wallace

In accordance with Regulation 25(1) of the Land Surveyors' Regulations 1998, I certify that this plan is correct.

Checked by *Zm* 27/11/03.

Entered on 15/3d to 81/04 Trinidad & Tobago Land Surveyor 16th December 2002

EMIS 04-06-2013