

Cadastral Sheet D.22.B. 43F
3/a
Ward of Pointe - a - Pierre
County of Victoria


To be brought under the Provisions of the

Real Property Ordinance

Vide Bk. 1185 fol. 24

" " 1014 " 127

Process ID# 66566

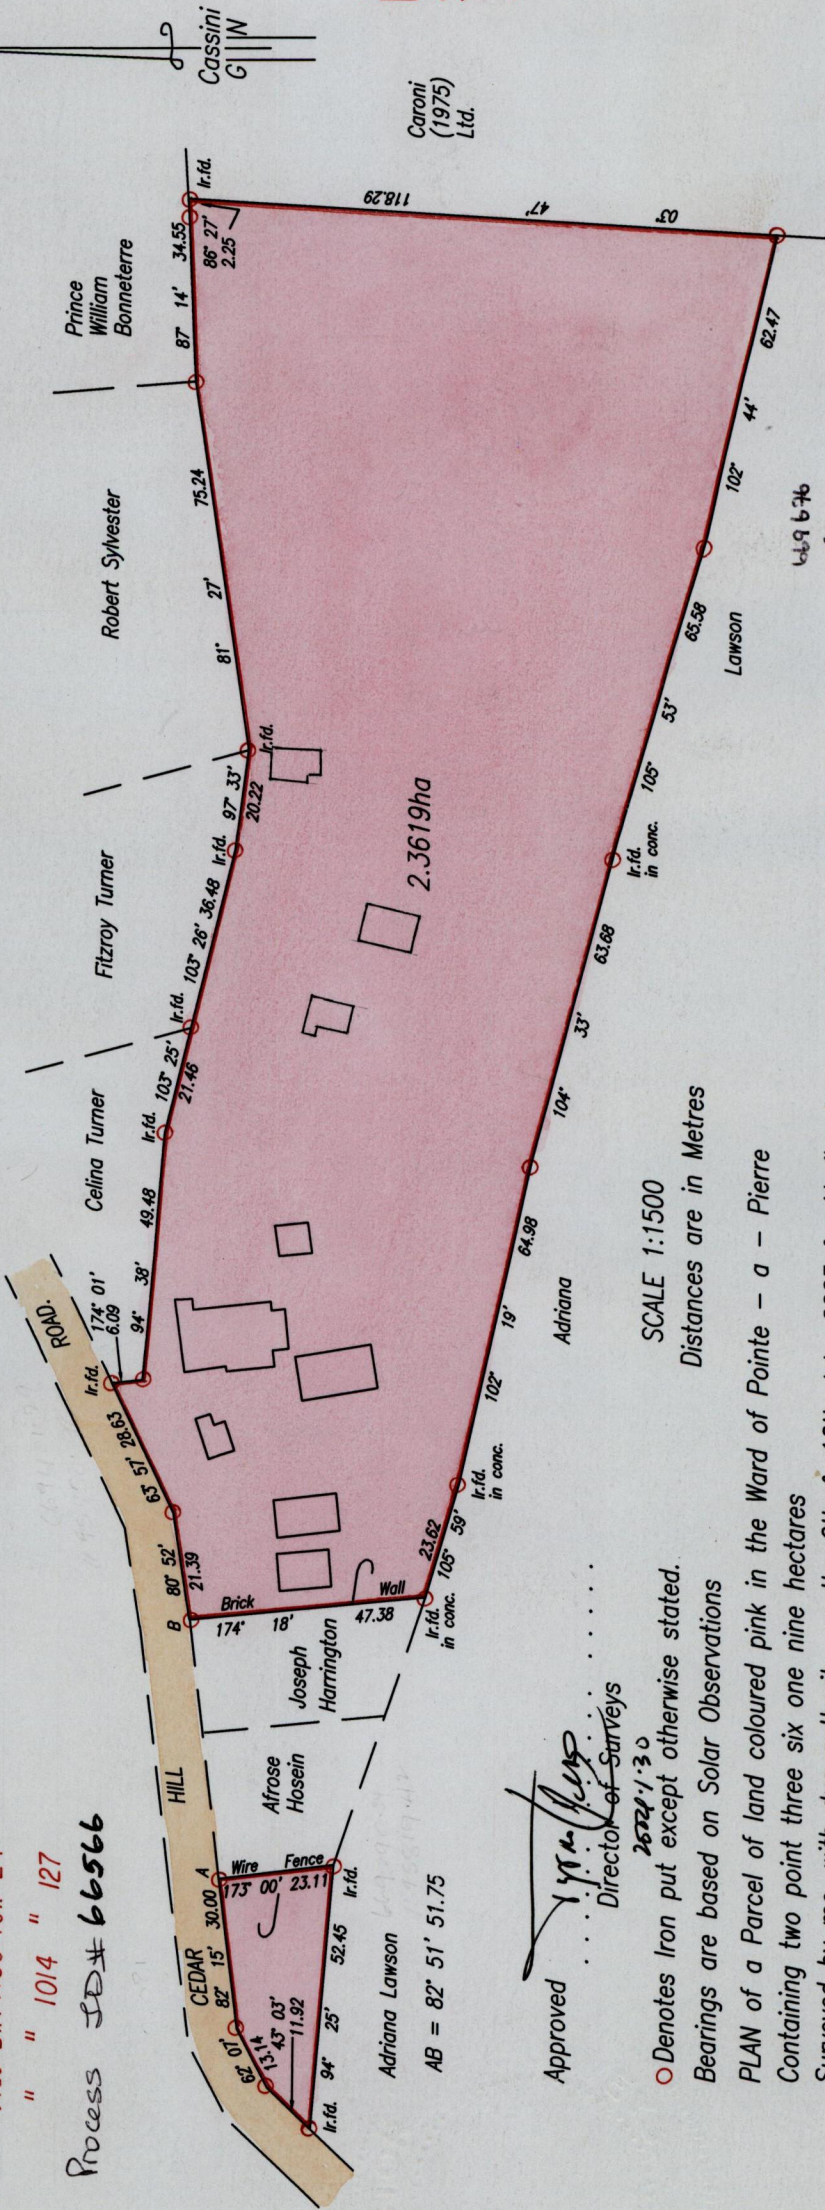

Approved

J.M. O'Sullivan
Director of Surveys

25/07/30

○ Denotes Iron put except otherwise stated.

Bearings are based on Solar Observations

PLAN of a Parcel of land coloured pink in the Ward of Pointe - a - Pierre

Containing two point three six one nine hectares

Surveyed by me, with due authority, on the 9th & 10th July, 2003 for Marilyn Lewis, Angela Lewis & Audrick S. Lewis

In accordance with Regulation 25(1) of the Land Surveyors' Regulations 1998,
I certify that this plan is correct.

Checked by: J.M. O'Sullivan

A. Deonanan


Entered on. 43F/3/a

Trinidad & Tobago Land Surveyor . 25th July 2003

PA118 = E1700 C:\Drawings\MA & A.Lewis.dwg

ENTERED CMIS: 02-07-2013

Edgar

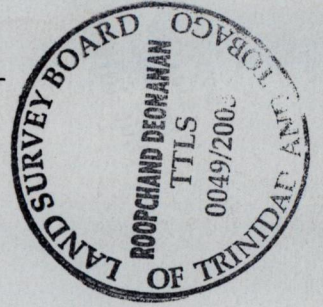

449676
1145881
14584

SCALE 1:1500
Distances are in Metres

1264

162