

UPRN No.

Process ID# 66578

To be brought under the Provision of the Real Property Ordinance

121264

Cadastral Sheet 62C, G.6.J. 3/b



Ward of La Brea

County of St. Patrick

Bk. 454 Fol. 109

163

Cassini

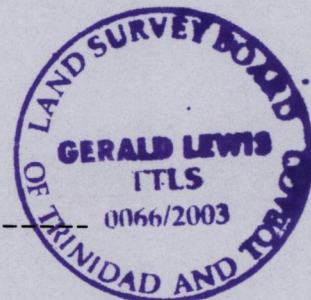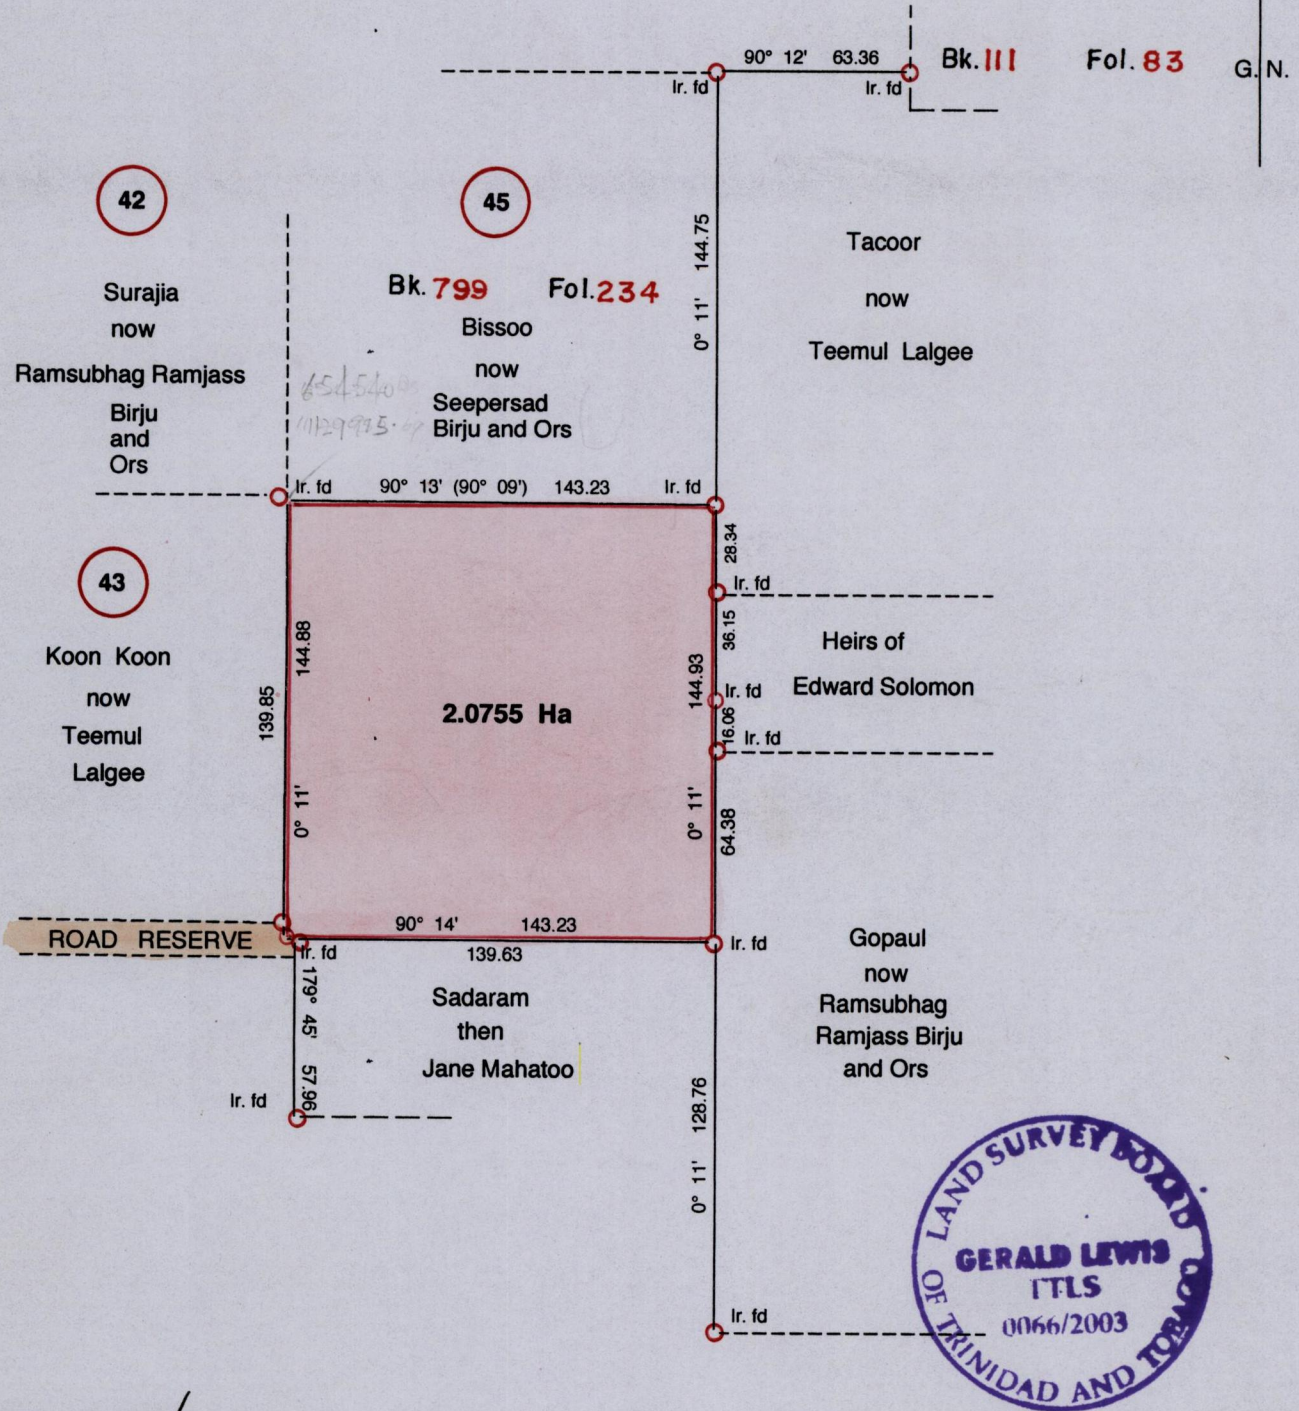

Approved.....
Director of Surveys

Distances are in Metres
SCALE 1 : 2500

○ Denotes Iron Put unless otherwise stated
Bearings are Cassini Grid based on Solar Obs.

PLAN of a Parcel of land coloured pink in the **Ward of La Brea**

Containing **two point zero seven five five hectares**

Surveyed by me, with due authority, on 1st February 2003 for **Savitri Sinanansingh**

In accordance with Regulation 25(1) of the Land Surveyors' Regulations 1998, I certify that this plan is correct.

Checked by *Zm 13/01/04*

Entered by *ESC 2/04*

Gerald Lewis
Trinidad and Tobago Land Surveyor

26th February 2003