


To be brought under the provisions of the Real Property Ordinance

1264

Ward of Couva
County of Caroni
Cadastral Sheet (D.22.B.) 43.F.
3/c

165

Process ID#
66601

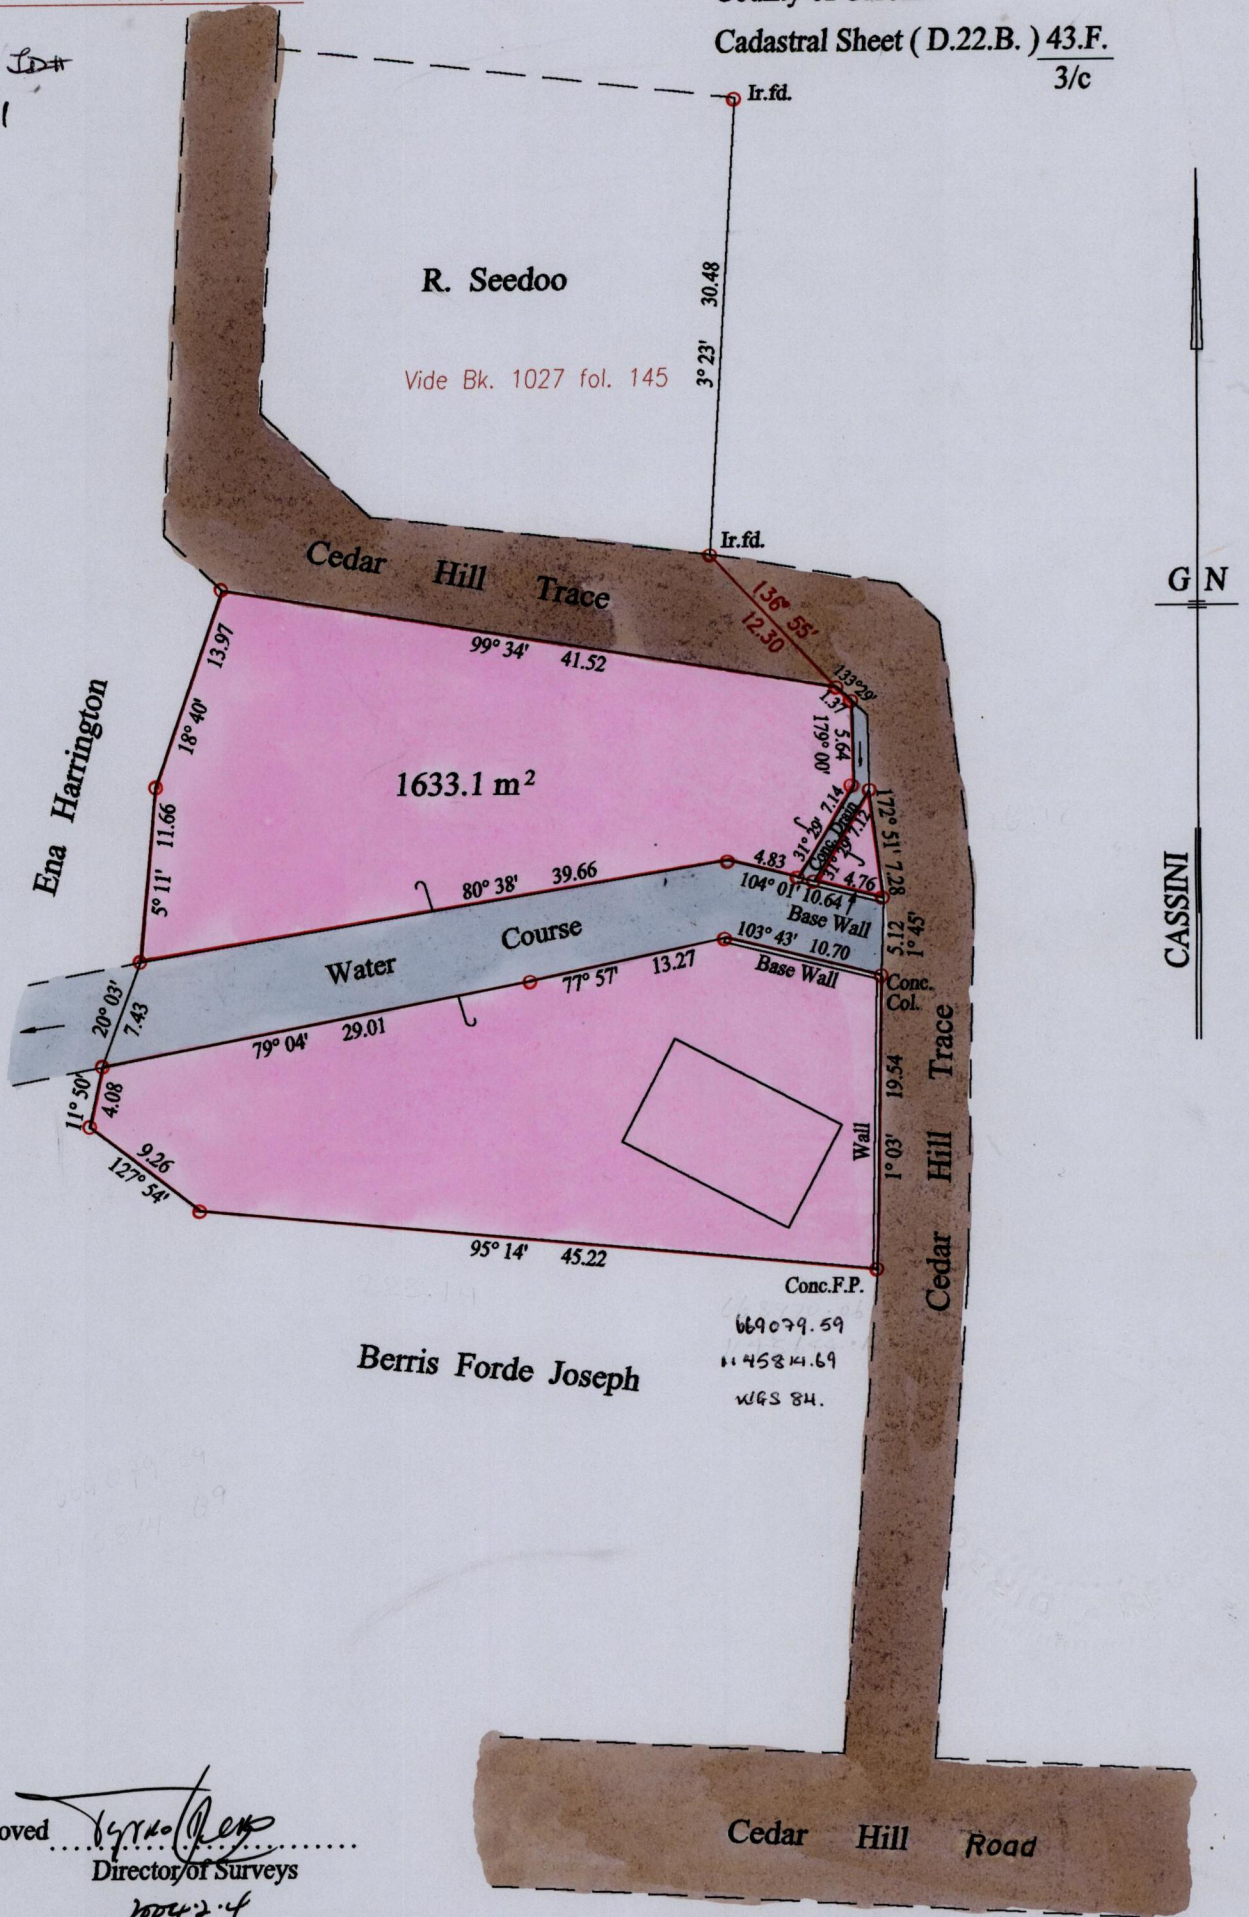

Approved *[Signature]*
Director of Surveys
2004.2.4

○ Denotes Iron put except stated otherwise.

SCALE : 1:500

Note: Bearings are cassini grid based on solar observations

Distances are in metres

PLAN of a Parcel of land coloured pink in the Ward of Couva

Containing one thousand six hundred and thirty three point one square metres

Surveyed by me, with due authority, on the 21st. May 2003 for Kenneth Alexander

In accordance with Regulation 25 (1) of the Land Surveyor's Regulations 1998,

I certify that this plan is correct.

Checked by *[Signature]* 9-1-04

Entered on 43F 20
3104
Trinidad & Tobago Land Surveyor 24.06... 2003

