

To be brought under the Provisions of the
Real Property Ordinance


1264

Ward of Savana Grande
County of Victoria
Cadastral Sheet (G.5.B) 54.E.
2/a


1688

Process ID# 66630

located (5)

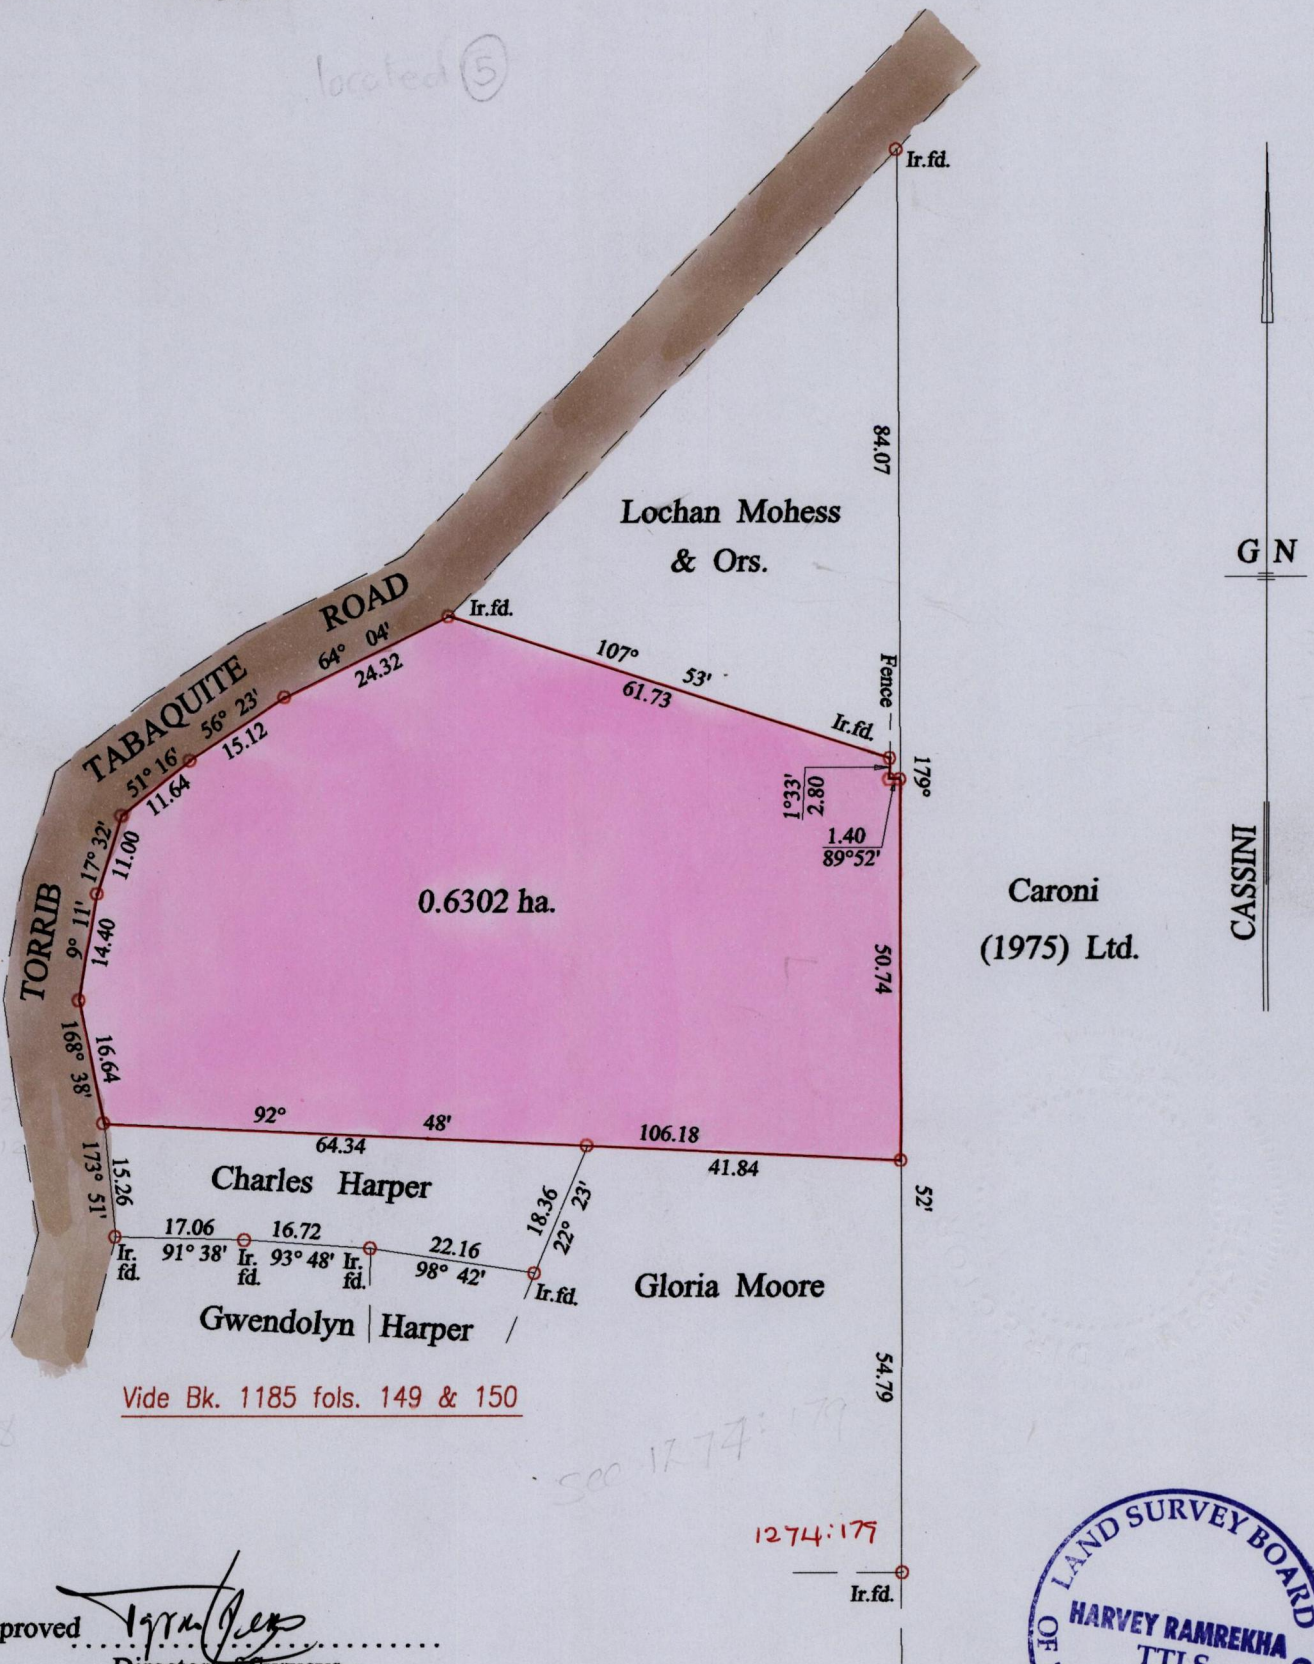

Approved *[Signature]*
Director of Surveys
2004-2-4

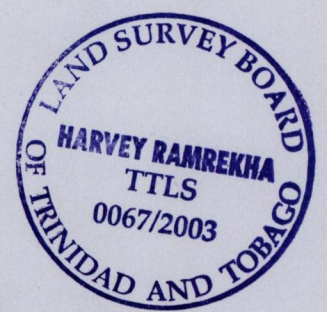

○ Denotes Iron put except stated otherwise.
Note: Bearings are cassini grid based on solar observations
PLAN of a Parcel of land coloured pink in the Ward of Savana Grande
Containing zero point six three zero two hectare
Surveyed by me, with due authority, on the 1st. May 2002 for Mr. Joseph Williams
In accordance with Regulation 25 (1) of the Land Surveyors' Regulations 1998,
I certify that this plan is correct.

Checked by *[Signature]* 3m 12/01/04
Trinidad & Tobago Land Surveyor 23.08.2003
17-07-13 Entered on 54E 2/04