

1264

175


TO BE BROUGHT UNDER THE PROVISIONS  
OF THE REAL PROPERTY ORDINANCE

Ward of Couva.  
County of Caroni  
Cadastral Sheet D.12. M.


U.P.R.N. No. . . . .

43 B  
4/a

Process ID# 66655

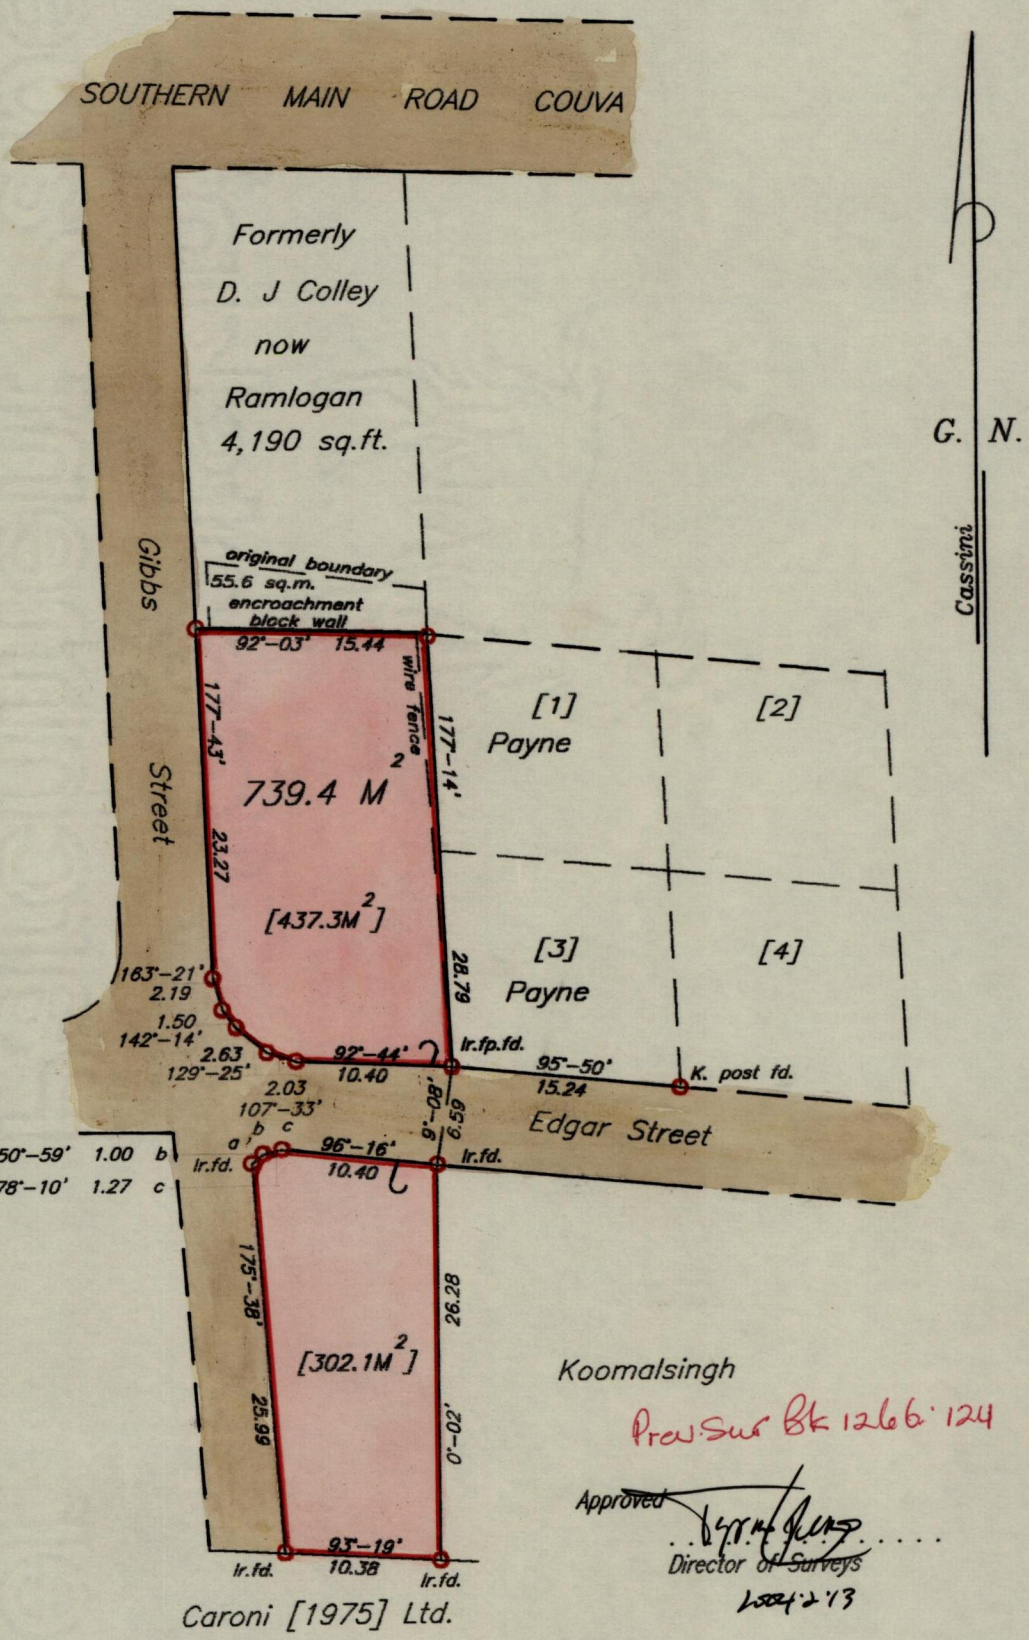

667433  
1152492  
W&S 84

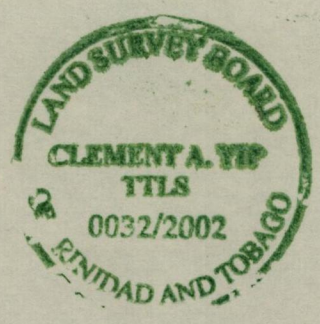

Koomalsingh  
Proc Sur Bk 1266:124  
Approved: *[Signature]*  
Director of Surveys  
2002-13

Scale: 1/500

○ Denotes Ir. pt. unless stated otherwise. Bearings are based on Solar Observations. Distances are in Metres.  
PLAN of a parcel of land coloured pink in the Ward of Couva  
Containing Seven hundred and thirtynine point four sq.M.  
Surveyed by me with due authority, on the 13th Sept. 1995, for Michelle Ann  
In accordance with Reg. 25(1) of the Land Surveyors' Regulations 1998, Armstrong Maillard.  
I certify that this plan is correct.

Checked by *[Signature]* 22/10/04

*[Signature]*  
Trinidad & Tobago Land Surveyors, 2002

Entry checked.....  
2002A ENTERED: CMIS 20-06-2013  
*[Signature]*