

To be brought under the Provisions of the
Real Property Ordinance

1264

City of San Fernando

County of Victoria


20

U.P.R.N. No.:

Cadastral Sheet G.3.J. 53F
N.W. 1/c

Process ID#66449

17/2001/10/9

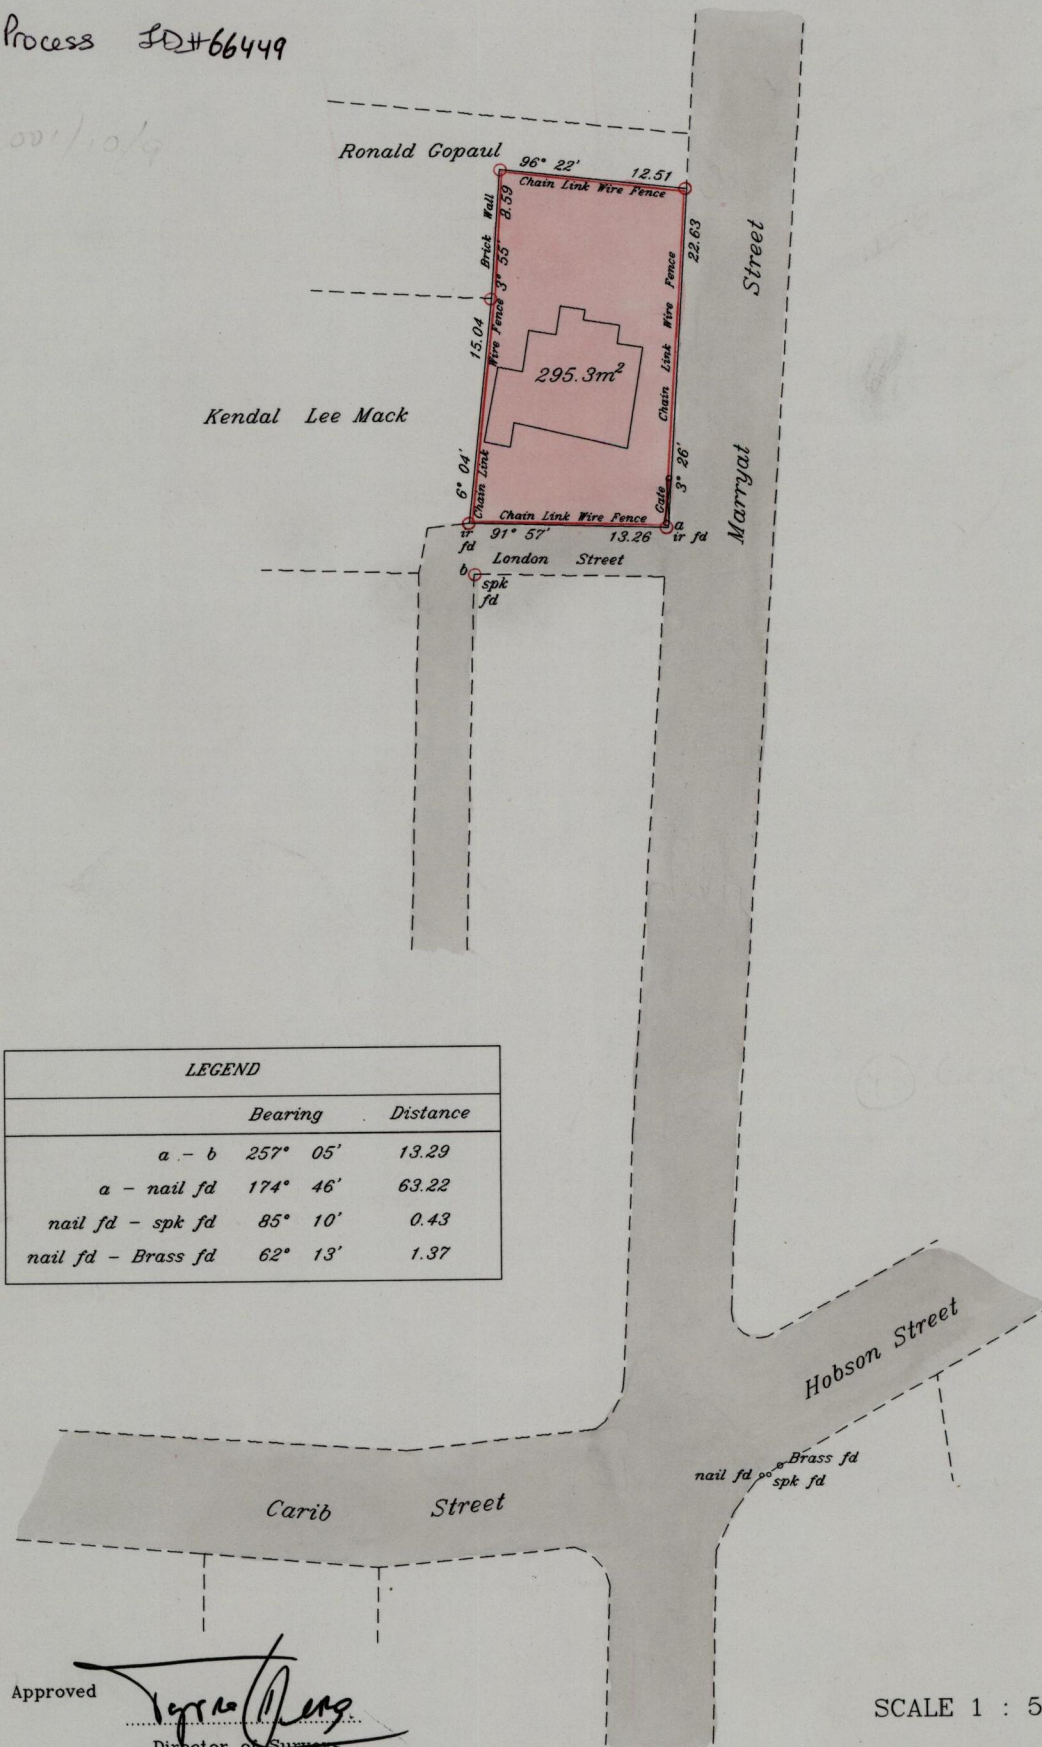

G.N. Cassini

LEGEND		
	Bearing	Distance
a - b	257° 05'	13.29
a - nail fd	174° 46'	63.22
nail fd - spk fd	85° 10'	0.43
nail fd - Brass fd	62° 13'	1.37

Approved

[Signature]
Director of Surveys
2002-02-13

SCALE 1 : 500

Distances are in metres

○ Denotes iron put except otherwise stated

Bearings are Cassini Grid based on Solar Observations

PLAN of a parcel of land coloured pink in the City of San Fernando

Containing two hundred and ninety five point three square metres

Surveyed by me, with due authority, on 11th April 2001 & 23rd May, 2001 for Lena Guerra

& Claud Guerra

In accordance with Rule 25(1) of the Land Surveyors' Regulations 1998, I certify that this plan is correct.

Checked by 24-02-01-15

Entered VDF 53E 02-02-18
1/c/3

CMIS 03-05-2013

[Signature]
Trinidad & Tobago Land Surveyor 24/5/2001



P.ID 1002108