


Process ID #66739

1264

2012

U.P.R.N.....
To be brought under the provisions
of the REAL PROPERTY ORDINANCE

Cadastral Sheet I.16.P, I.21.D $\frac{1J}{1/b}$ & $\frac{1F}{44sc}$
Ward of Tobago
Parish of St. Patrick

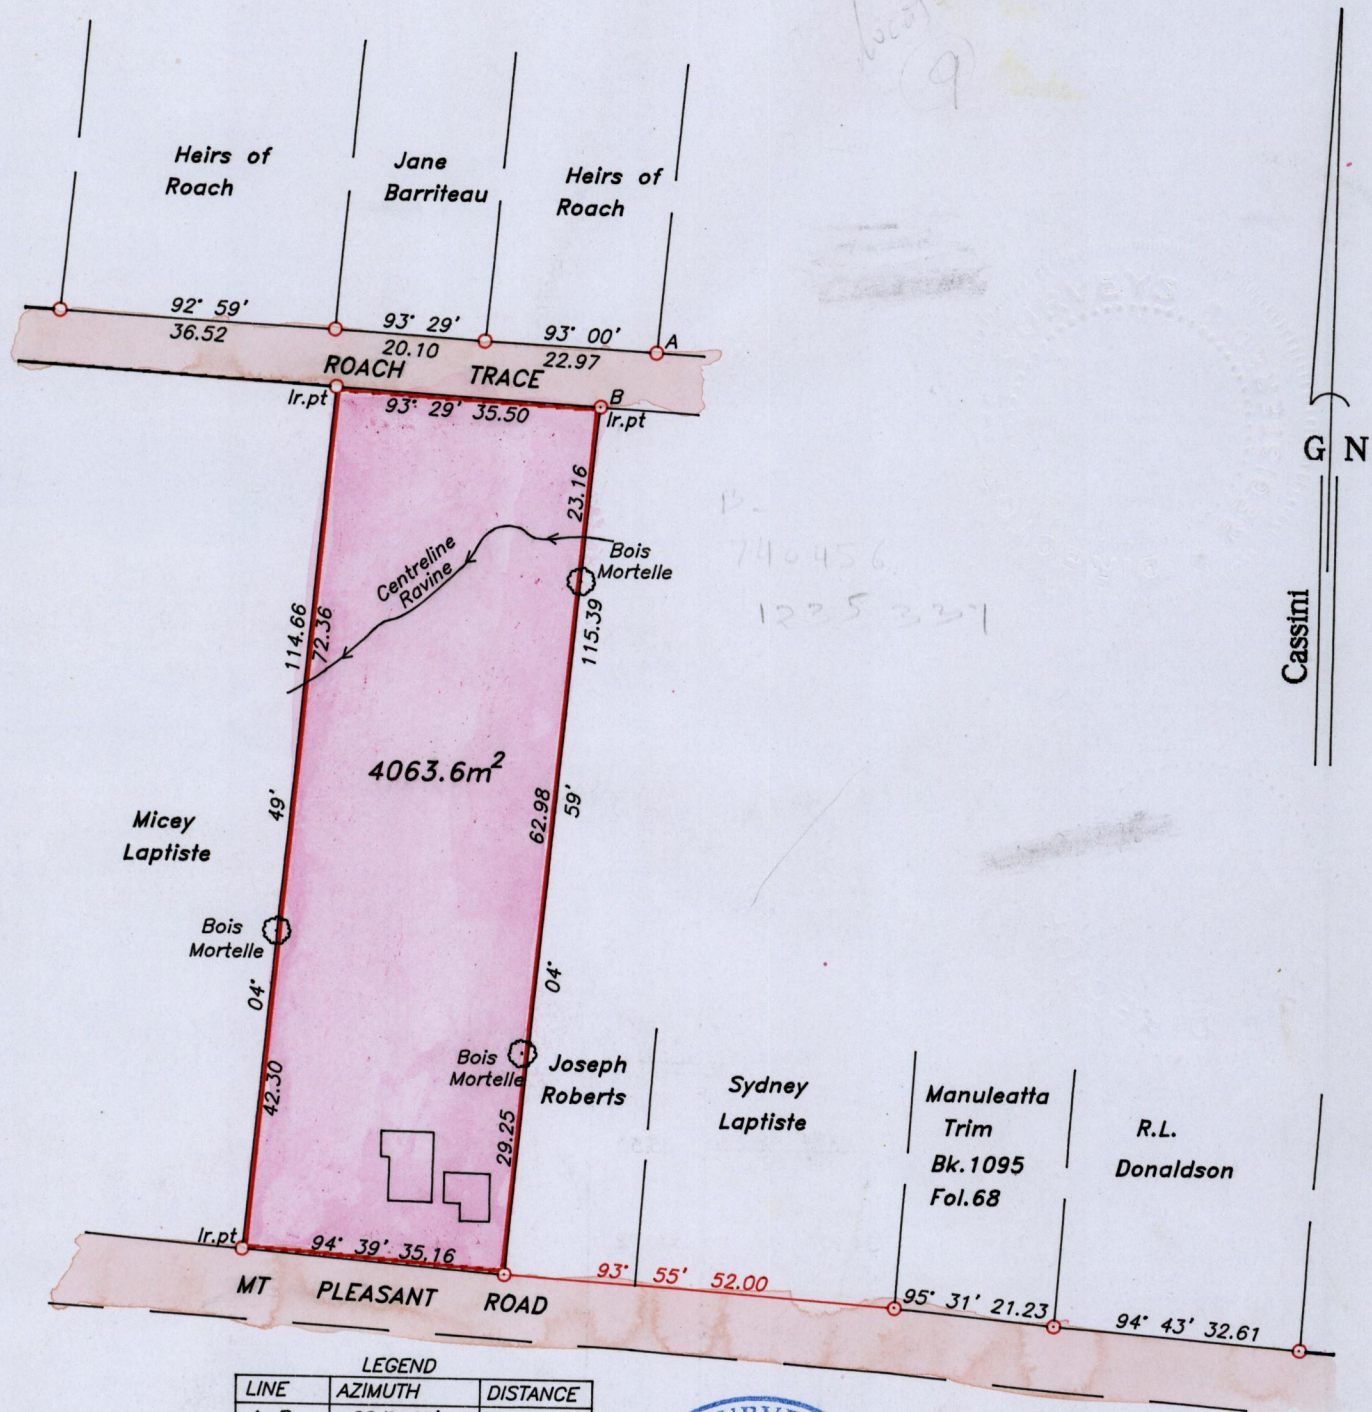

LEGEND

LINE	AZIMUTH	DISTANCE
A-B	224° 49'	10.26

Approved *[Signature]*
Director of Surveys
10/24/5/12



Now 1350:67
see Bk 1110:198
Prev. Bk. 1350:67

SCALE 1:1000

Bearings are grid based on solar observations

Distances are in metres

PLAN of a parcel of land coloured pink in the Ward of Tobago
Containing four thousand and sixty three point six square metres.


Surveyed by me, with due authority on 28th September 2001 for Denise Arnaud, George Arnaud & Lydia Arnaud.

In accordance with Regulation 25 (1) of the Land Surveyors' Regulations 1998, I certify that this plan is correct.

Checked by *[Signature]* 15/3/04
Entered

[Signature]
24.6.2013

Lyndon Antoine
15th October 2003.
Trinidad & Tobago Land Surveyor.....
path:01SURVEY\A090\DAARNAUD.DWG

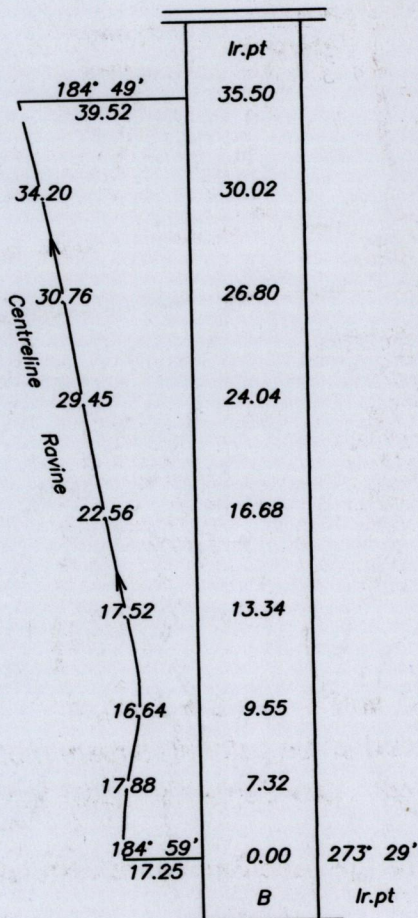

26 NOV 2003
Lands and
Surveys
Division

26 NOV 2003
Lands and
Surveys
Division

1264/202