

1264

2015


To be brought under the provisions of the Real Property Ordinance.

Cadastral Sheet B.17.J 23.C
1/a

Process ID#66742

Ward of St. Anns
County of St. George

San Juan

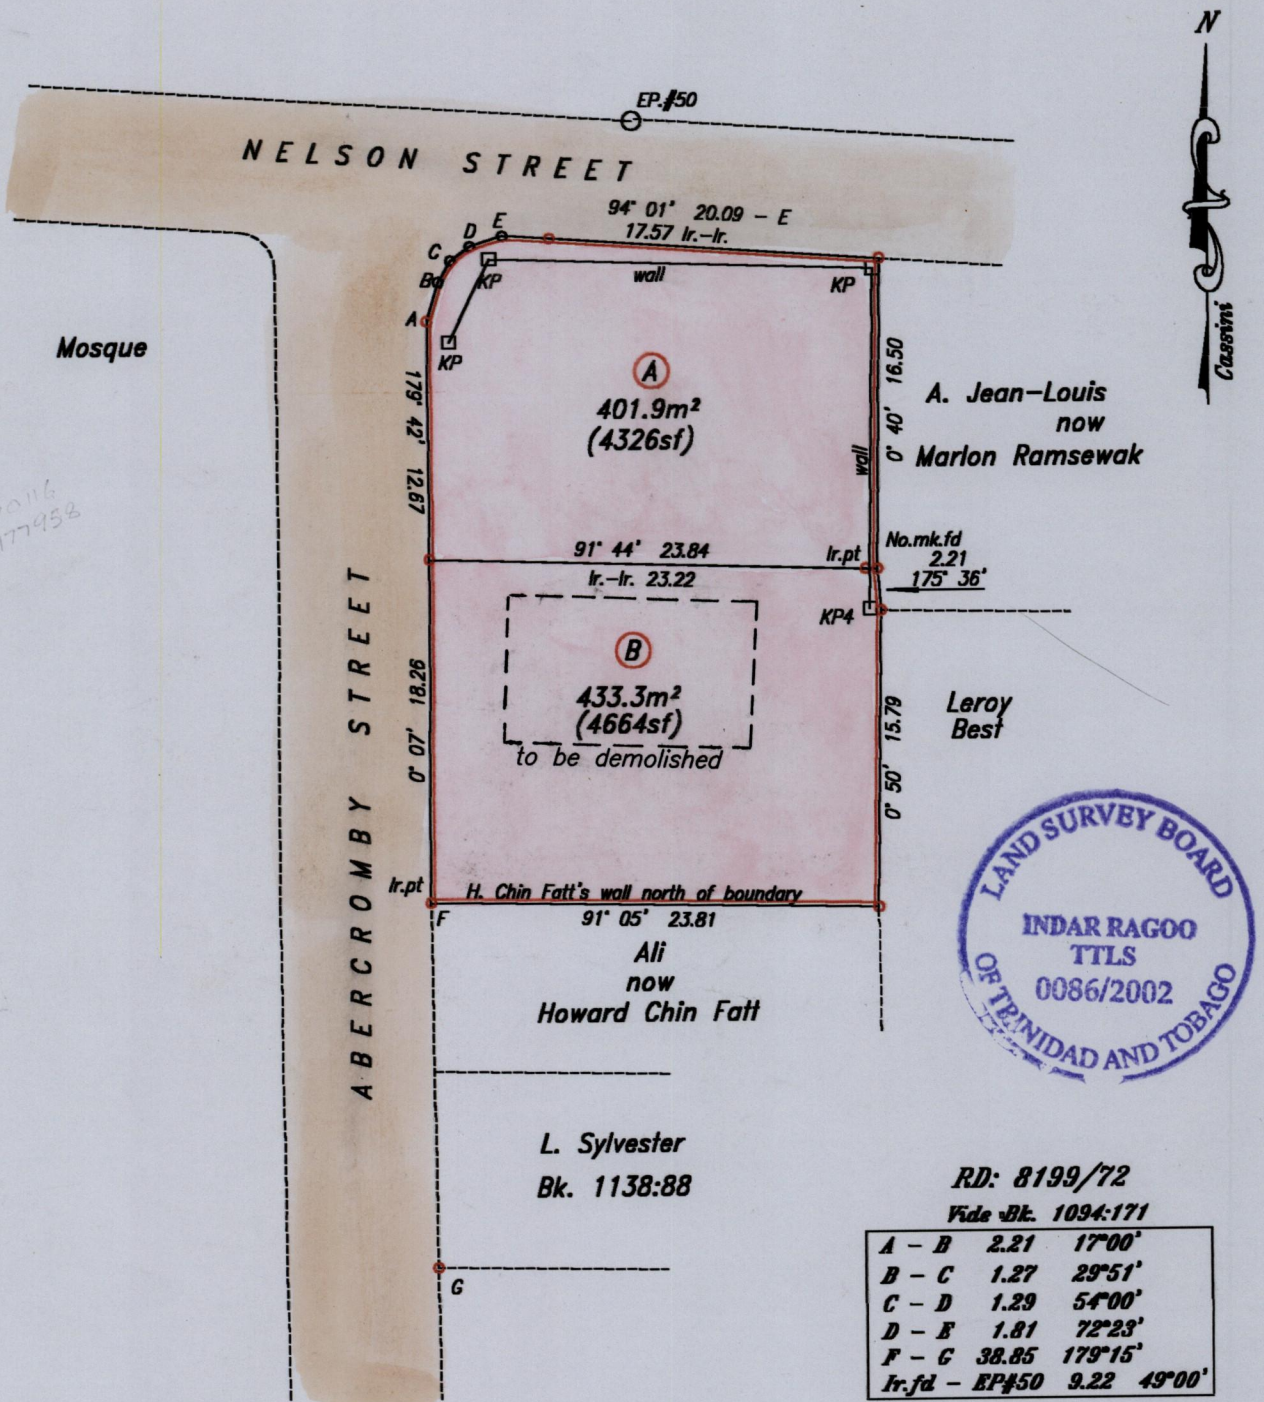

Approved by *[Signature]*
 Director of Surveys
 2014.5.21

SCALE 1/400

Distances are in metres

○ Denotes Iron Found except otherwise stated.

Bearings are Cassini grid based on solar observations.

Plan of two parcels of land coloured pink in the Ward of St. Anns

Containing (A) four hundred and one point nine square metres

(B) four hundred and thirty three point three square metres

Surveyed by me, with due authority, on 17th February 2002 for Zayard Ali

In accordance with Reg. 25 (1) of the Land Surveyors' Regulations 1998,

I certify that this plan is correct.

Entered by *[Signature]* 02/09/03.

[Signature]

Checked by *[Signature]*

Trinidad and Tobago, Land Surveyor 28th October, 2002.

