
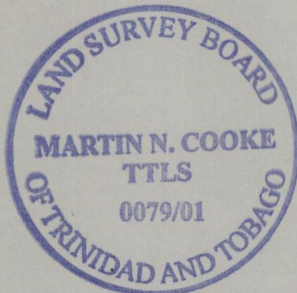


To be brought under the provisions of the  
Real Property Ordinance

Process ID#66471

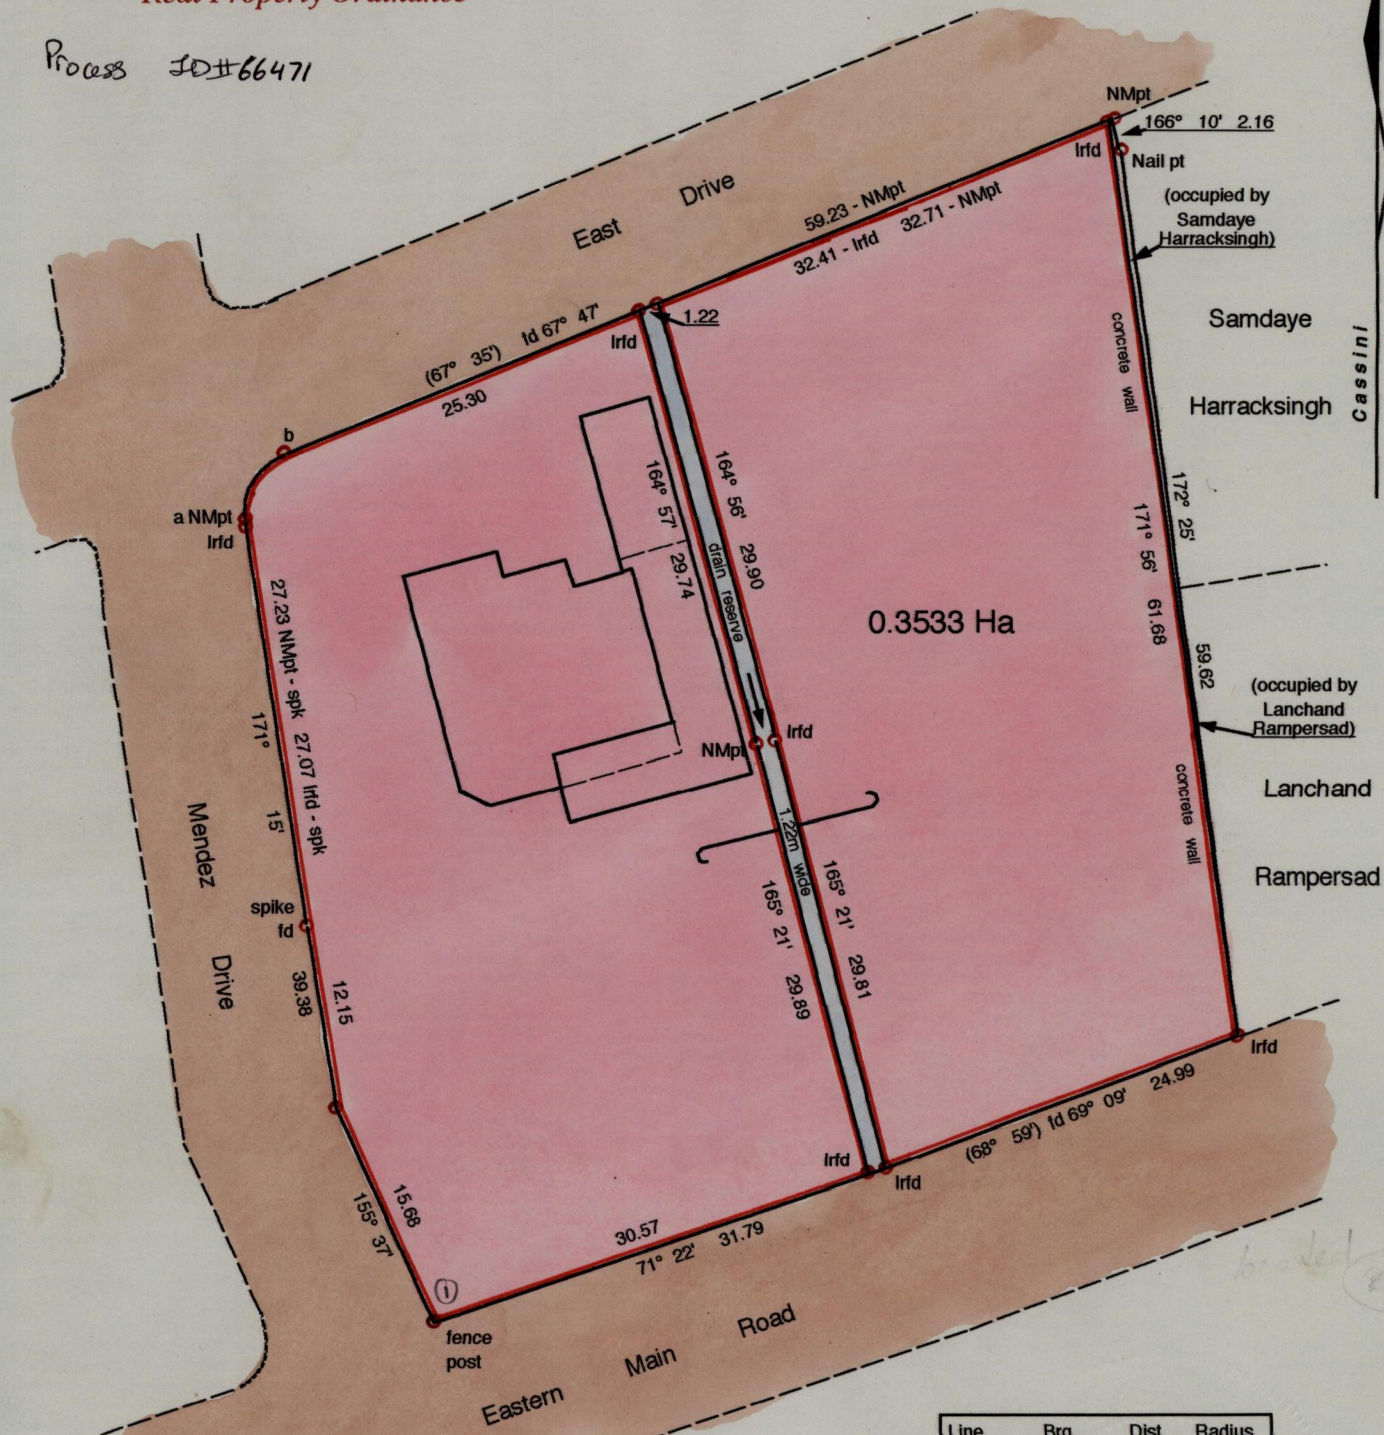

Vide :  
Bk 1057 / 47  
Bk 1220 / 31

Approved

*[Signature]*  
Director of Surveys  
2002-04-17

Bearings are Cassini Grid based on Solar Obs.

○ Denotes Iron Put unless otherwise stated

SCALE 1 : 500

Distances are in metres

PLAN of a Parcel of land coloured pink in the Ward of St. Anns

Containing zero point three five three three hectares

Surveyed by me, with due authority, on the 13th of January, 2001 at the request of the Maniram Rago

I hereby certify, that in accordance with Rule 25 (1) of the Lands Surveyors Regulations of 1998, this plan is correct.

Checked by... *[Signature]* 02.02.19.....

Entered on 23C by *[Signature]*  
Comp May 2003

*[Signature]*  
T. T. L. S. 20 th. December 20 01

Entered: T. Belmonte