


To be brought under the provision of the
Real Property Ordinance.

Process # PD#66474

Vide PLAN P.A.65
Vide Bk.250 fol.20

Ward of Pointe-a-Pierre
County of Victoria
Cadastral Sheet (D.22.G) 53.C
2/a

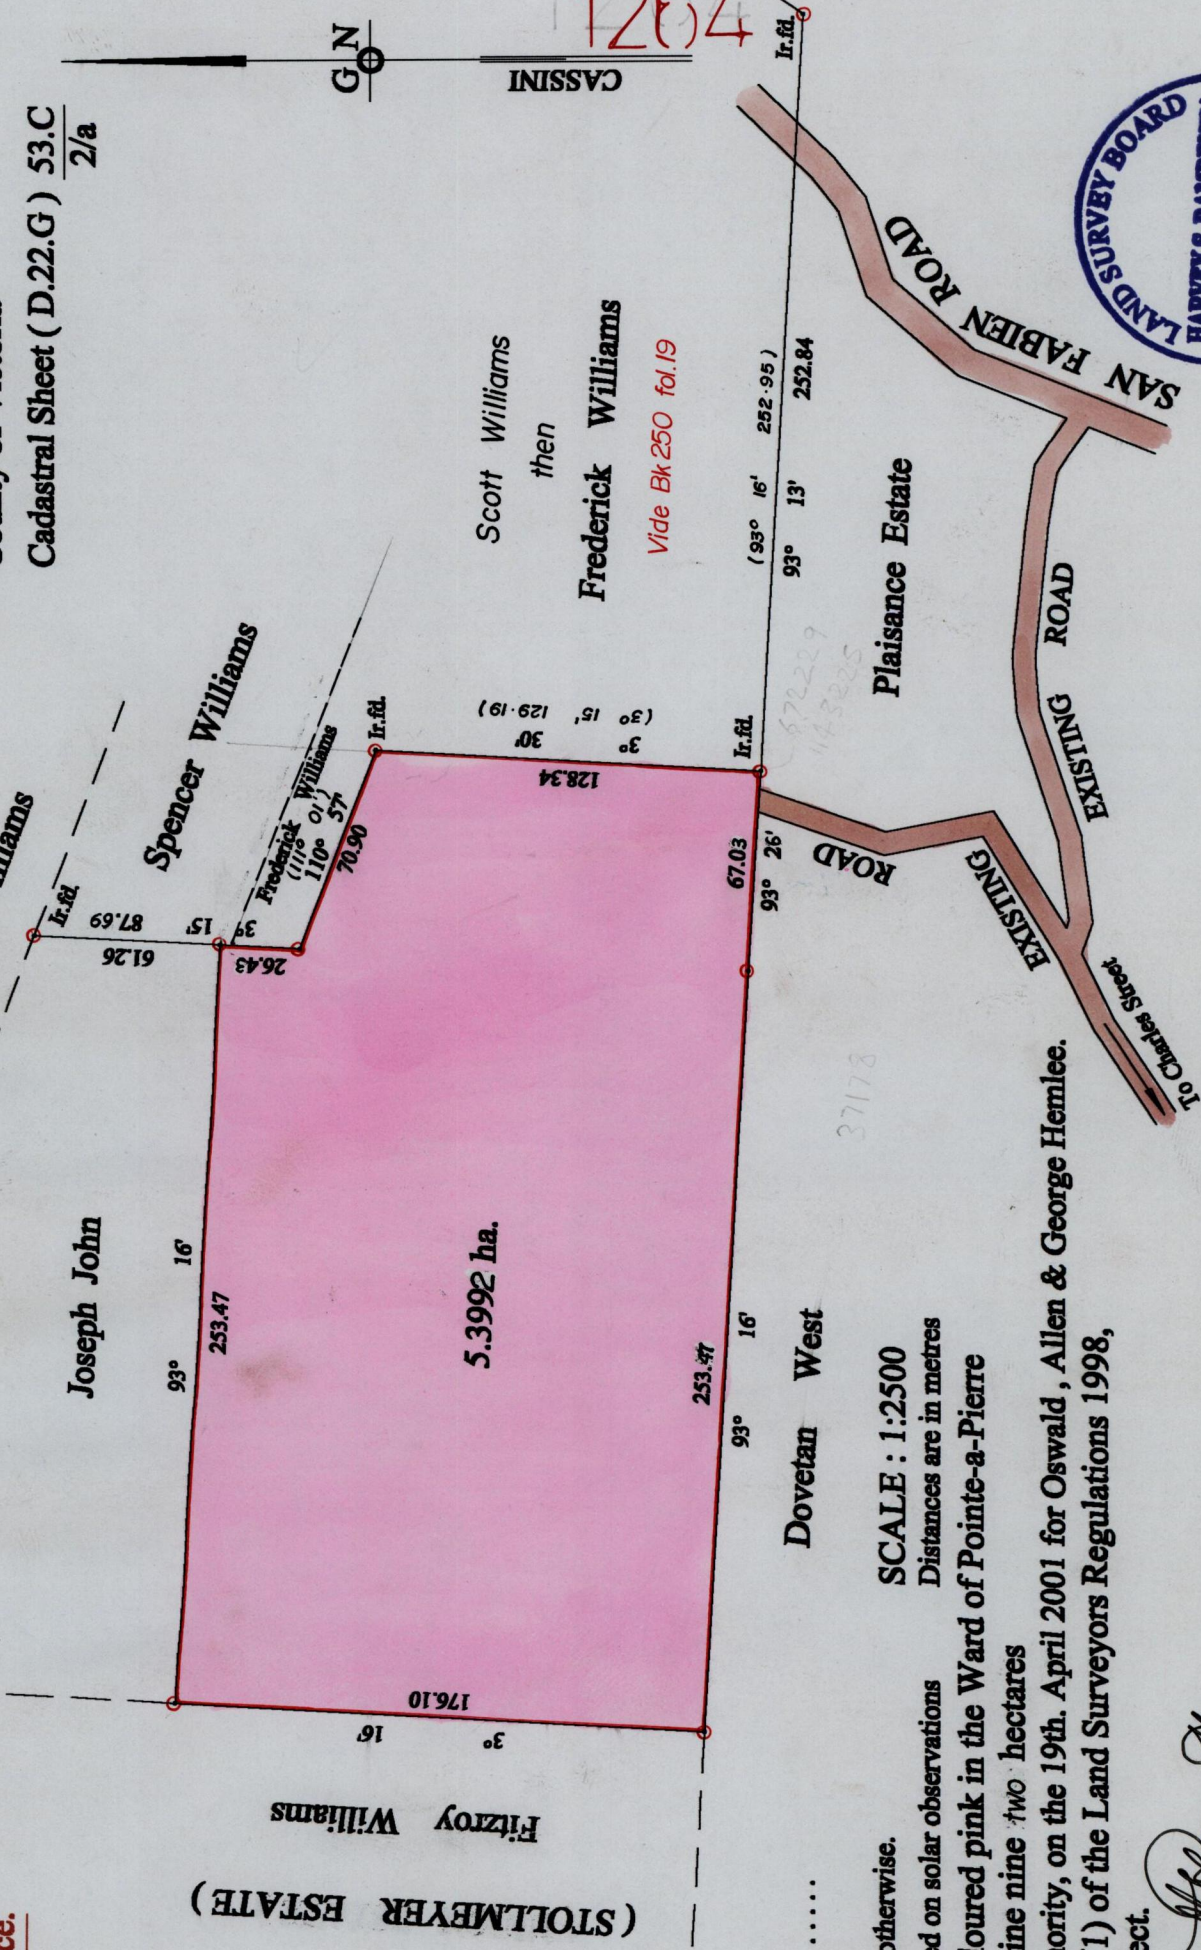

Approved *[Signature]*
Director of Surveys
25th Oct 01

○ Denotes Iron put except stated otherwise.

Note: Bearings are cassini grid based on solar observations
Distances are in metres
PLAN of a Parcel of land coloured pink in the Ward of Pointe-a-Pierre
Containing five point three nine two hectares
Surveyed by me, with due authority, on the 19th. April 2001 for Oswald, Allen & George Hemlee.
In accordance with Rule 25 (1) of the Land Surveyors Regulations 1998,
I certify that this plan is correct.

Checked by M.M. 22/3/02 *[Signature]*

Entered on 53.C by *[Signature]* Trinidad & Tobago Land Surveyor 4/07/..... 2001
April 2002
Entered: *[Signature]*

